


SCALE IN FEET

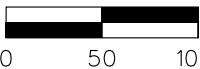



CONFIDENTIAL

© 2004



TTC-35 HIGH PRIORITY CORRIDOR

CONCEPTUAL
TYPICAL SECTION

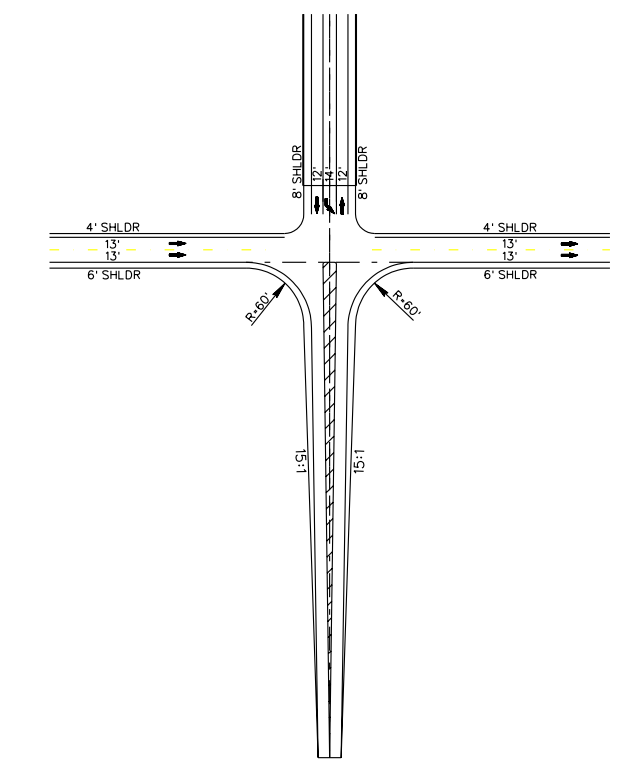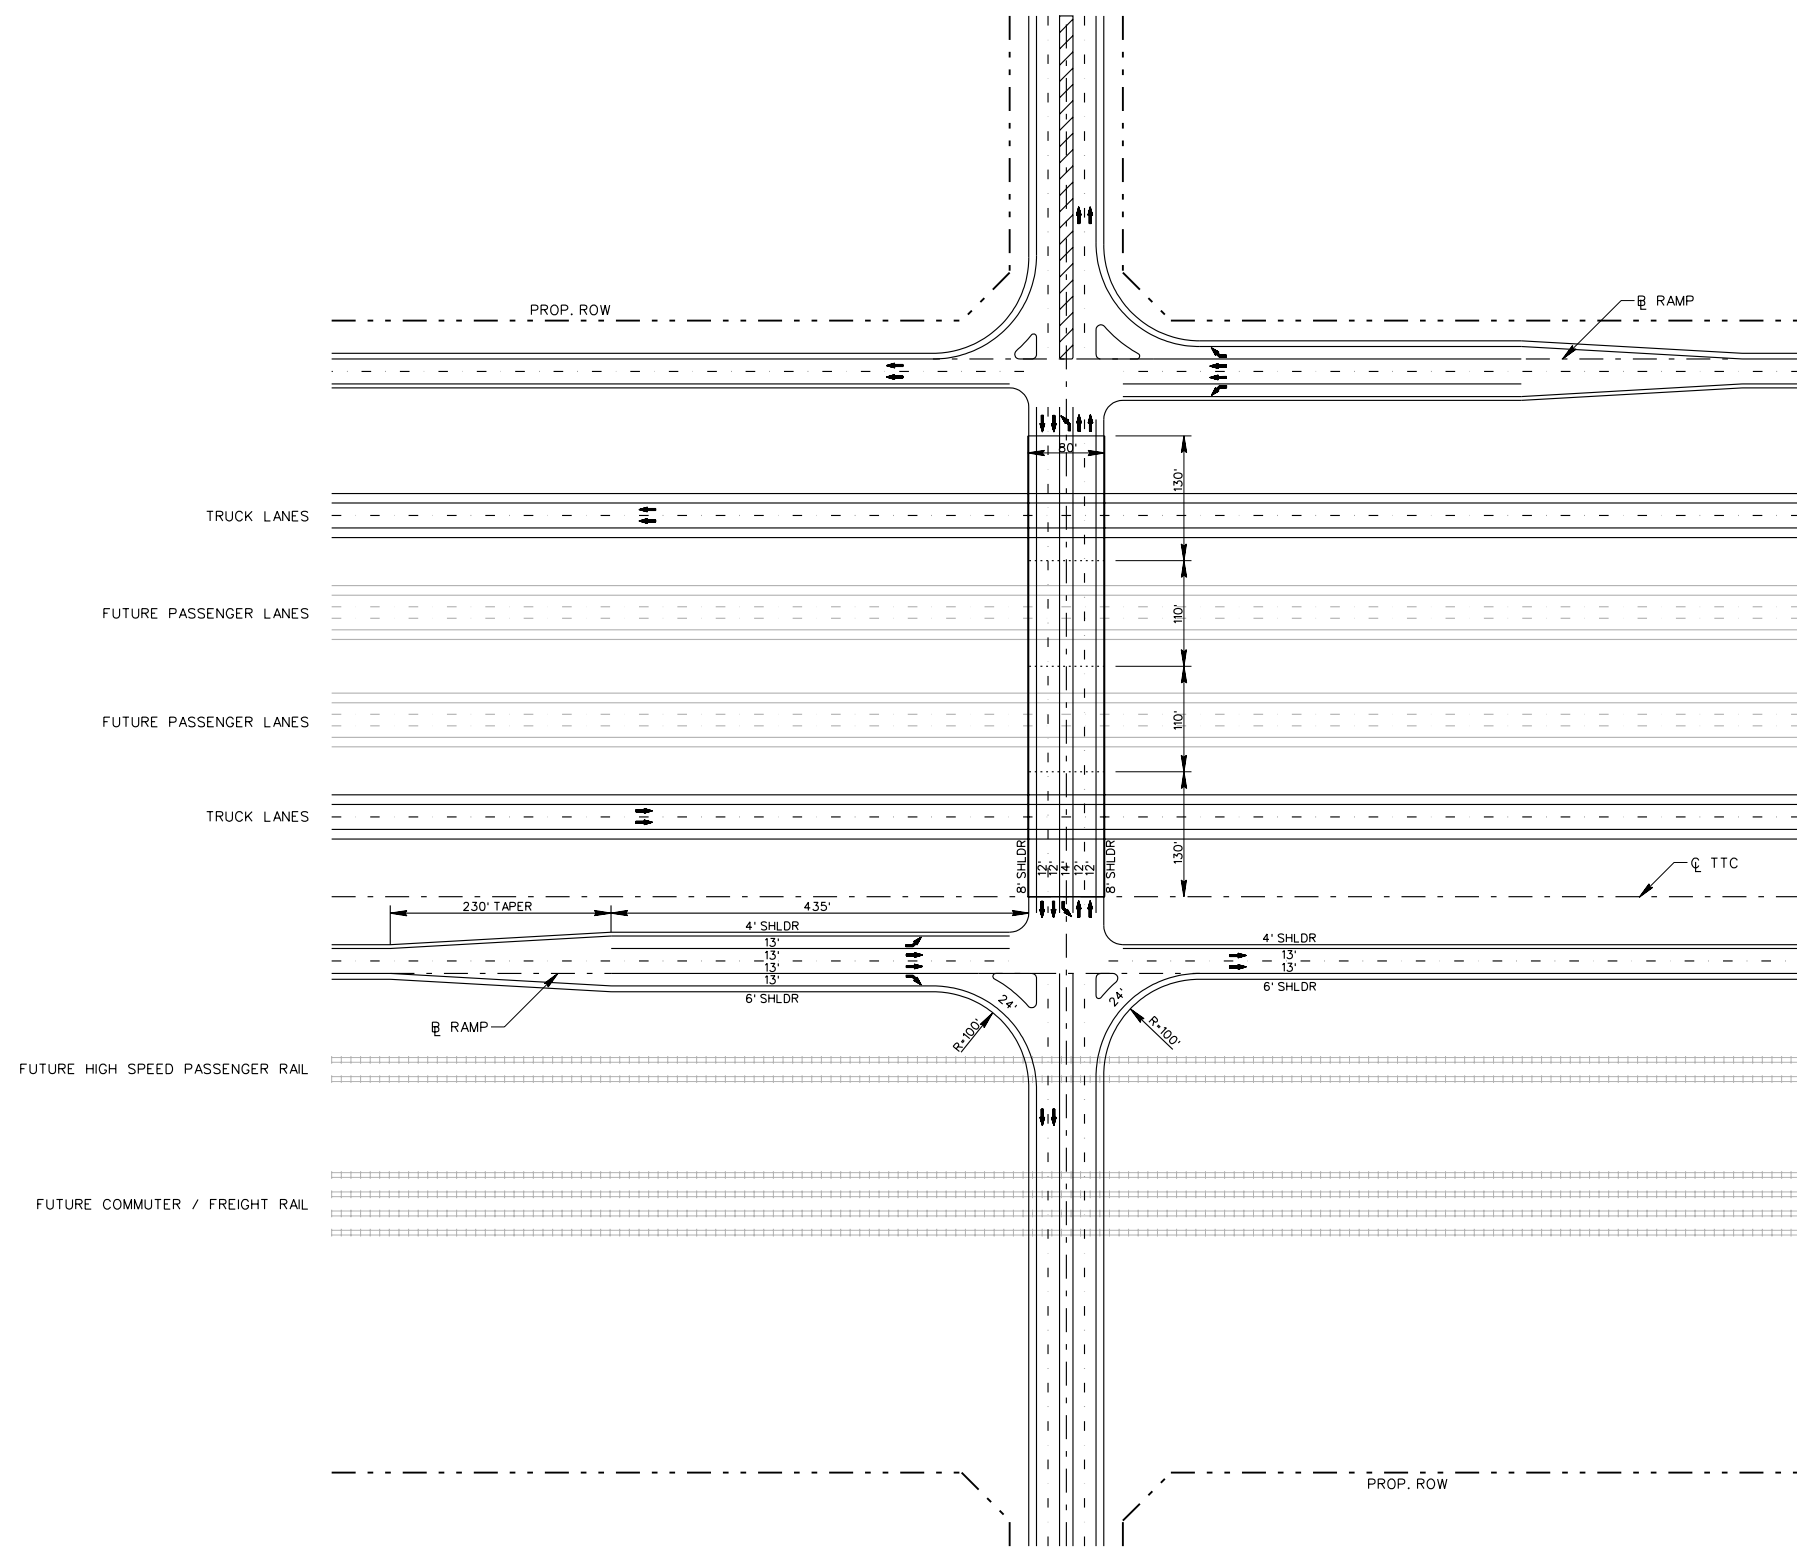

SCALE IN FEET



CONFIDENTIAL


© 2004




TTC-35 HIGH PRIORITY CORRIDOR

CONCEPTUAL INTERSECTION LAYOUTS


INITIAL CONSTRUCTION

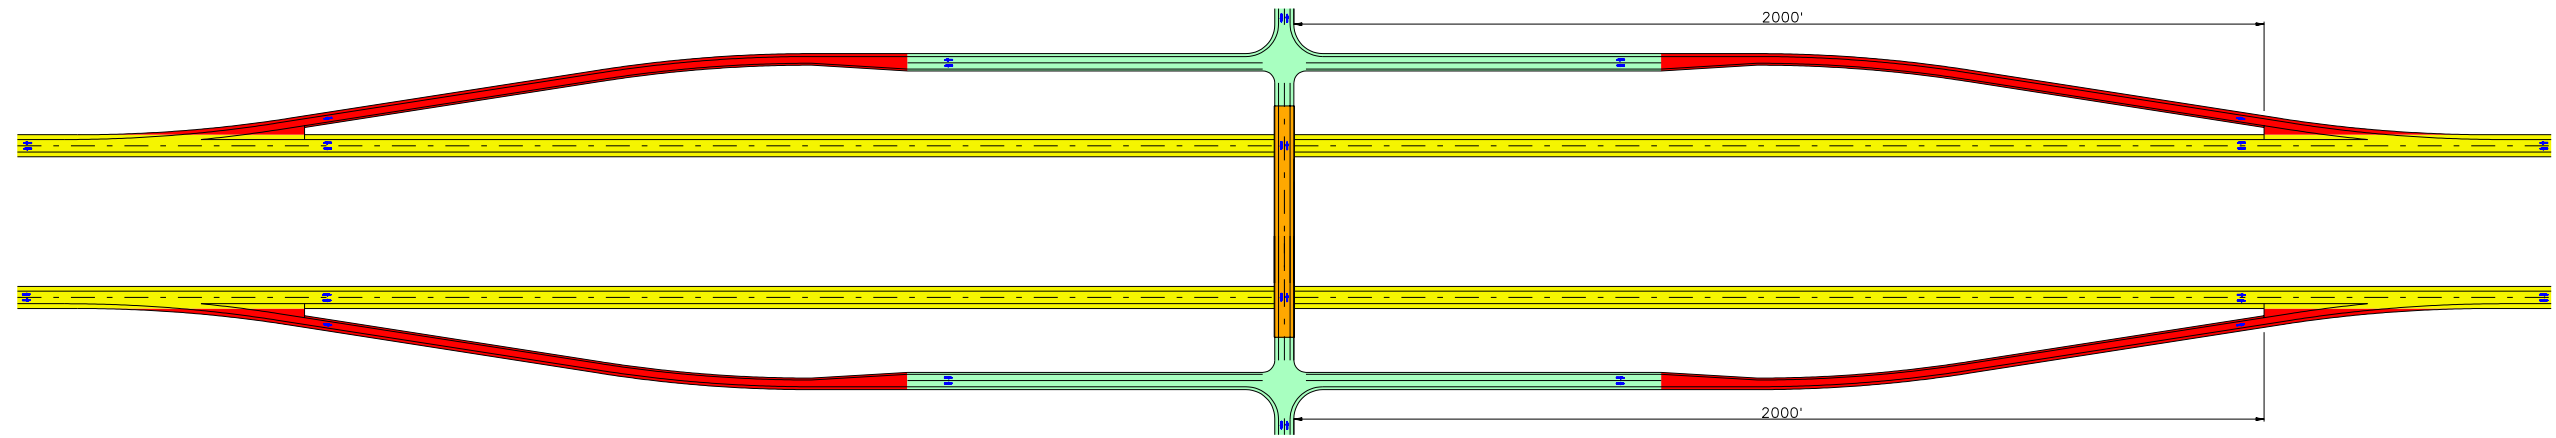

ULTIMATE CONSTRUCTION

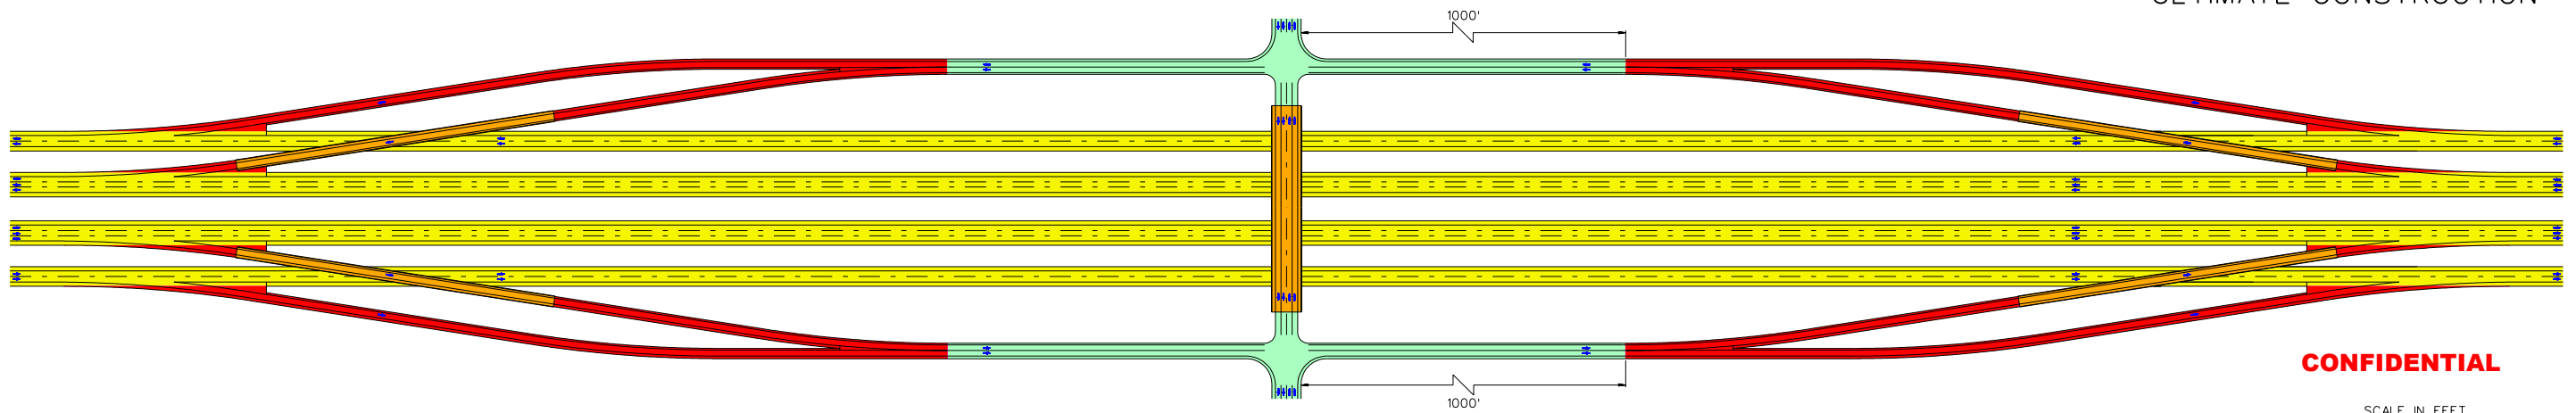

CONFIDENTIAL

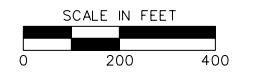

© 2004



TTC-35 HIGH PRIORITY CORRIDOR

DOUBLE DIAMOND INTERCHANGE