


LEGEND

- FACILITY CENTERLINE (C)
- MAINLANES
- FRONTAGE ROAD
- CROSS-STREET/ACCESS ROAD
- BRIDGE
- DIRECT CONNECTOR
- RAMP
- RAILROAD
- RIGHT OF WAY
- 100 YR FLOODPLAIN
- WATERWAY
- CHURCH
- SCHOOL
- CEMETERY
- RECREATION AREA
- HOSPITAL
- AIRPORT
- GOLF COURSE

CONFIDENTIAL

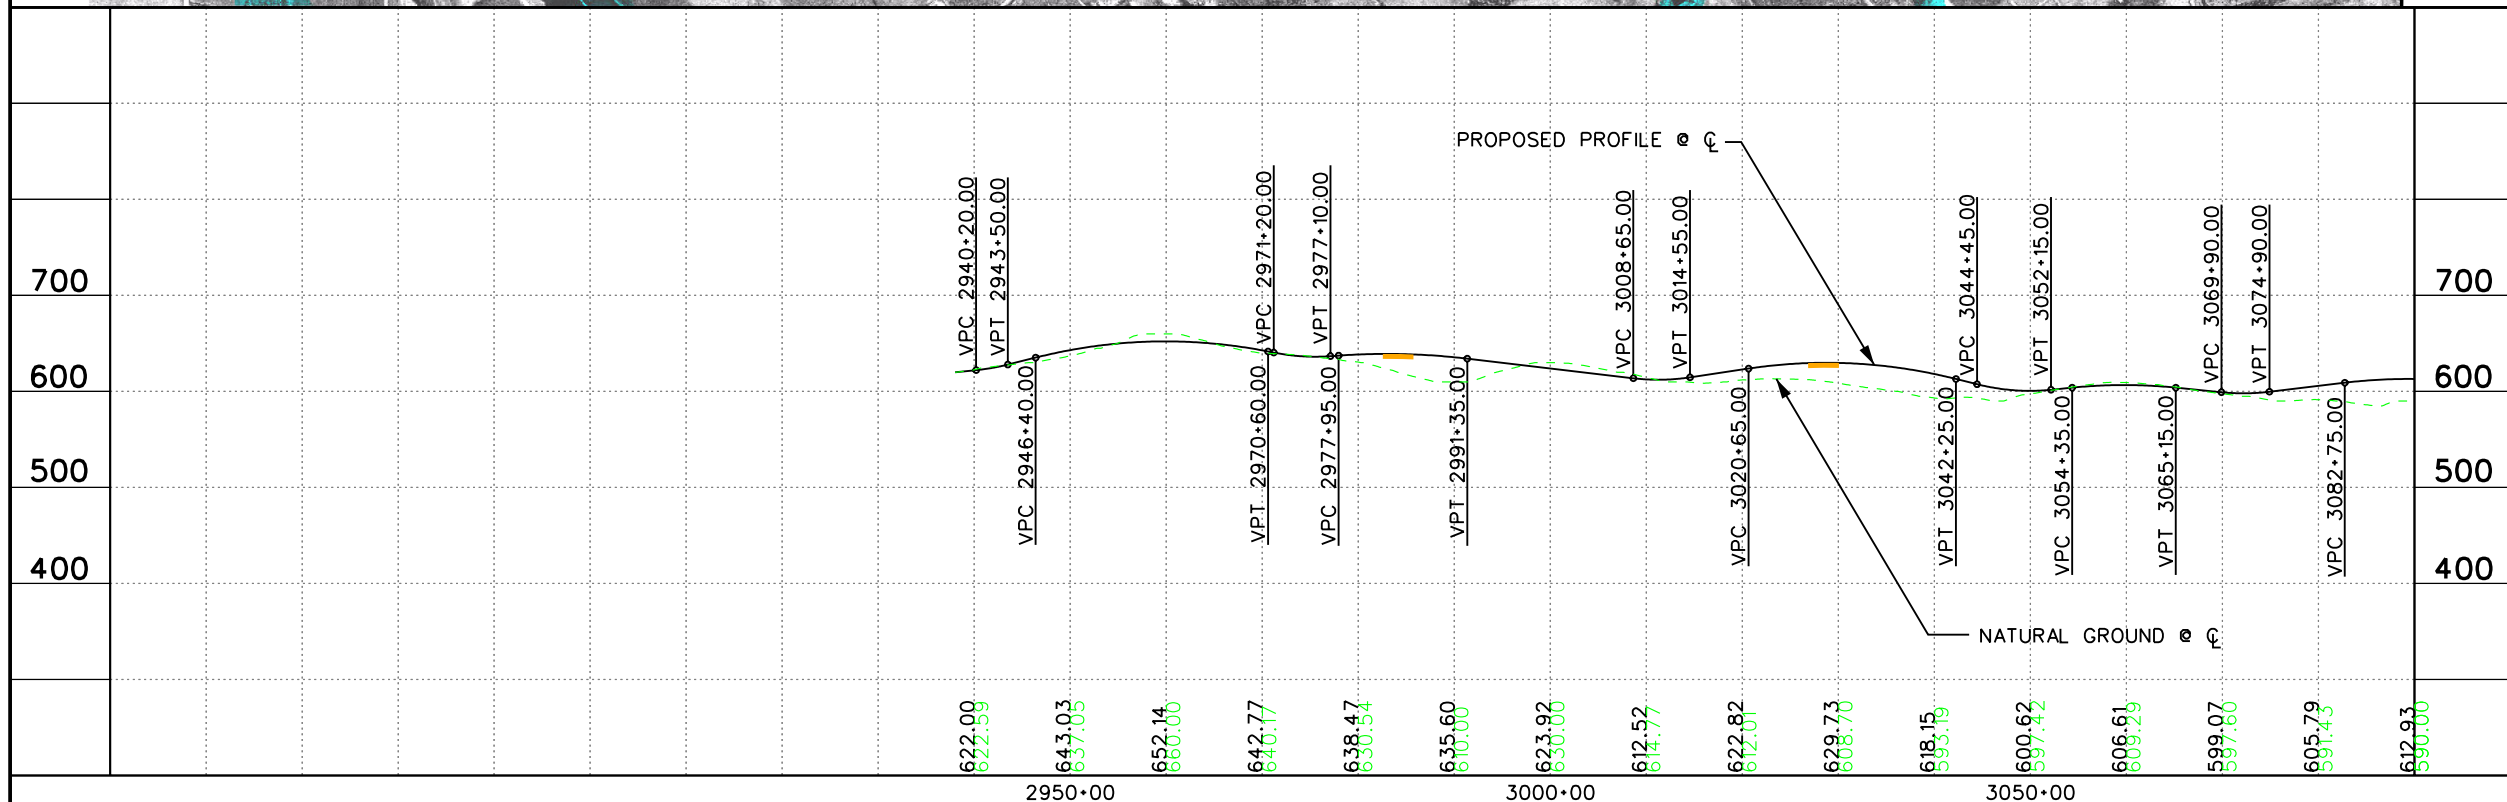

© 2004



TTC-35 HIGH PRIORITY CORRIDOR
SH 130
SEGMENTS 5 & 6
PLAN & PROFILE

BEGIN TO STA. 3090+00




LEGEND


- FACILITY CENTERLINE (C)
- MAIN LANES
- FRONTAGE ROAD
- CROSS-STREET/ACCESS ROAD
- BRIDGE
- DIRECT CONNECTOR
- RAMP
- RAILROAD
- RIGHT OF WAY
- 100 YR FLOODPLAIN
- WATERWAY
- CHURCH
- SCHOOL
- CEMETERY
- RECREATION AREA
- HOSPITAL
- AIRPORT
- GOLF COURSE

MATCHLINE STA. 3090+00.00

MATCHLINE STA. 3330+00.00

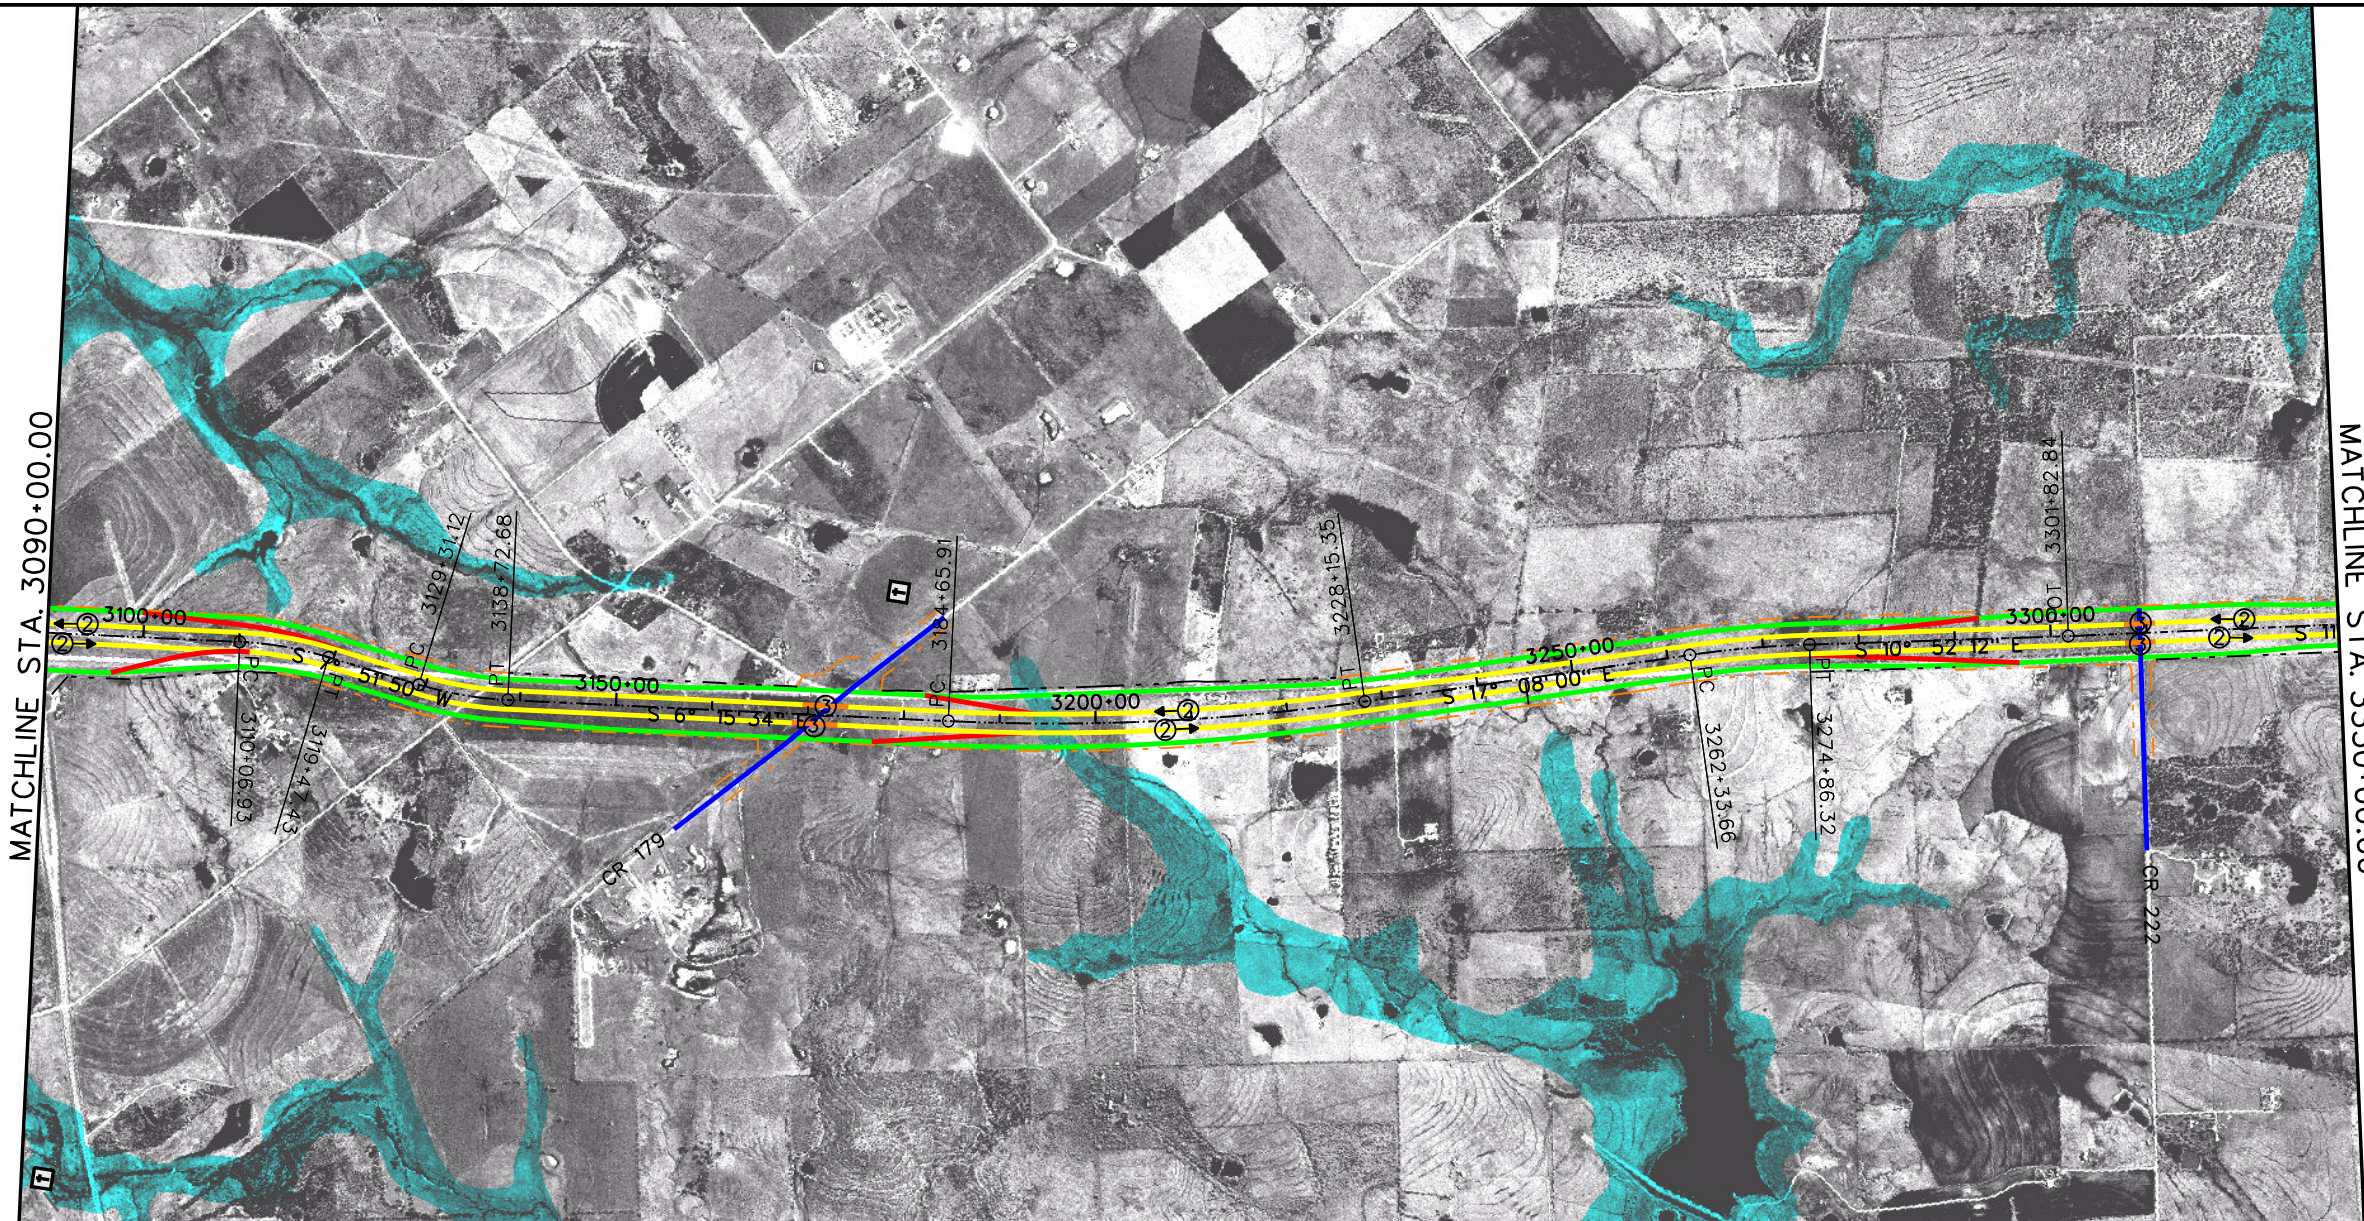

CONFIDENTIAL


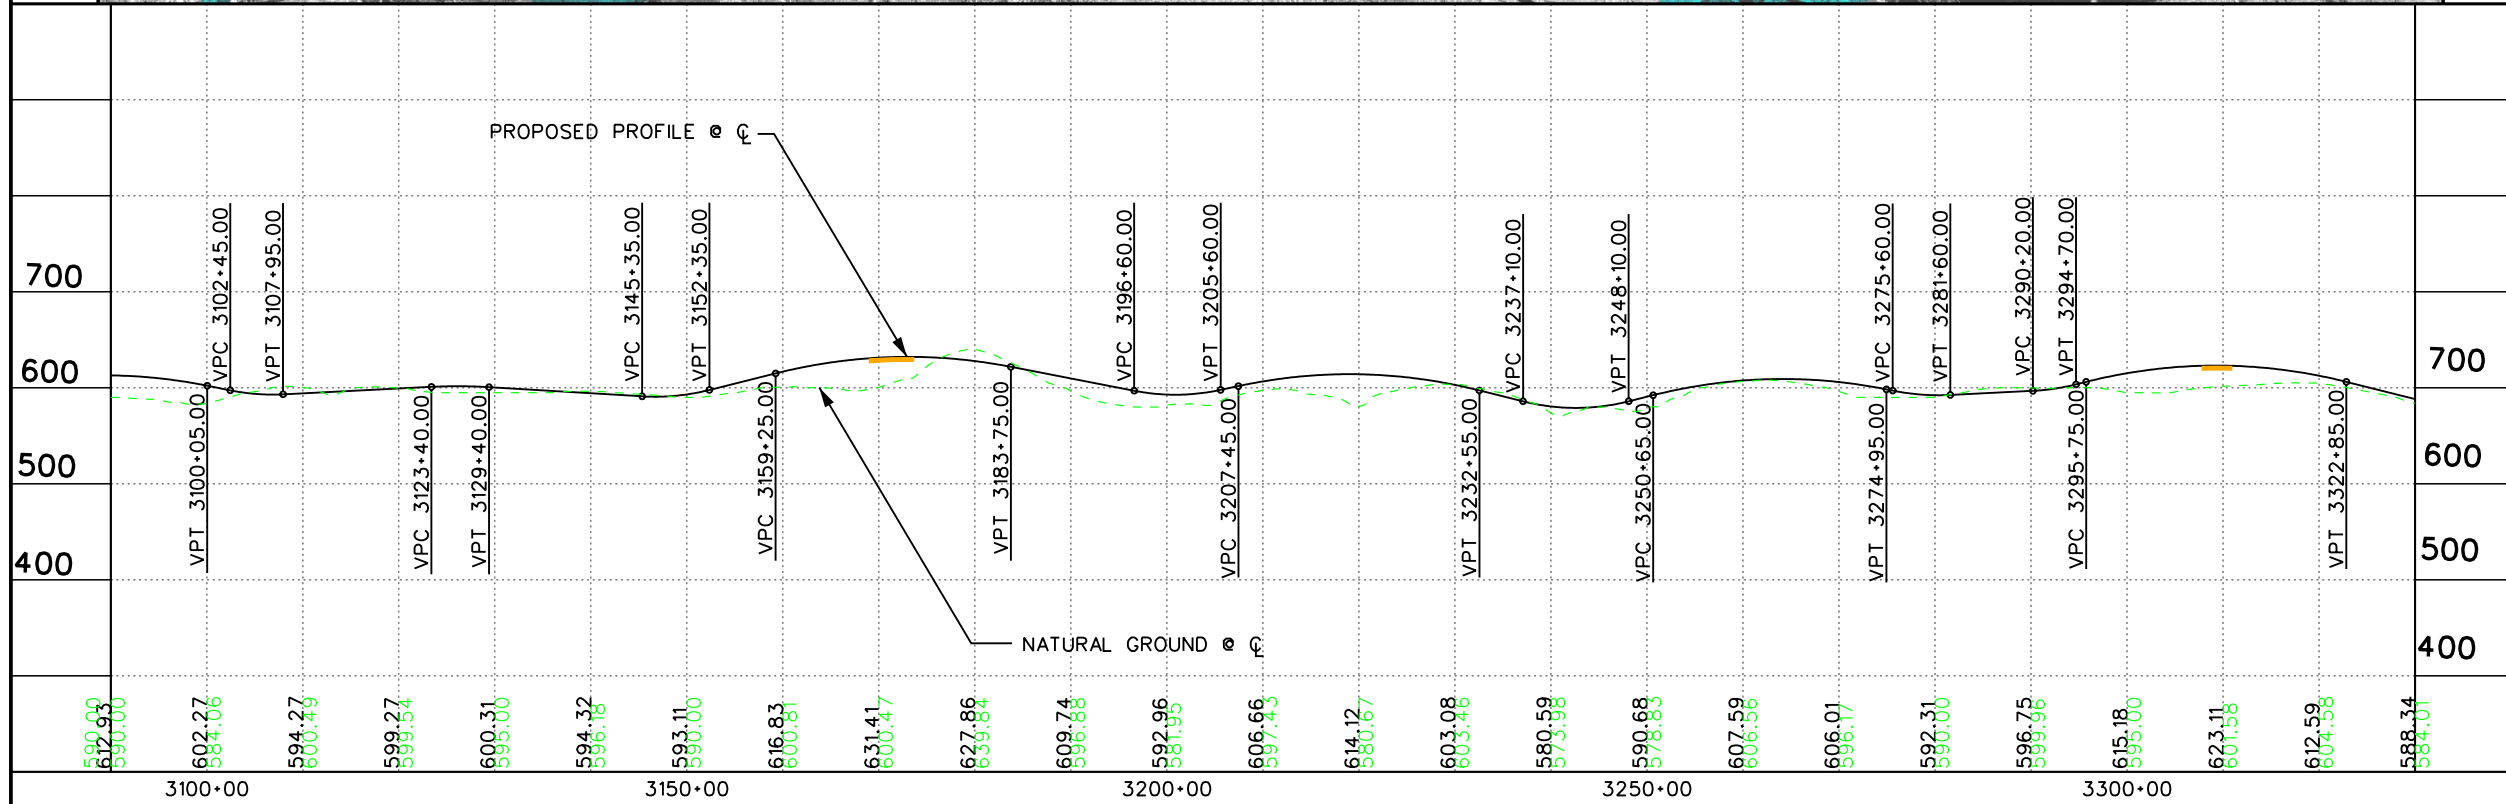


© 2004




TTC-35 HIGH PRIORITY CORRIDOR
SH 130
SEGMENTS 5 & 6
PLAN & PROFILE

STA. 3090+00 TO STA. 3330+00

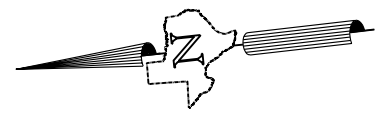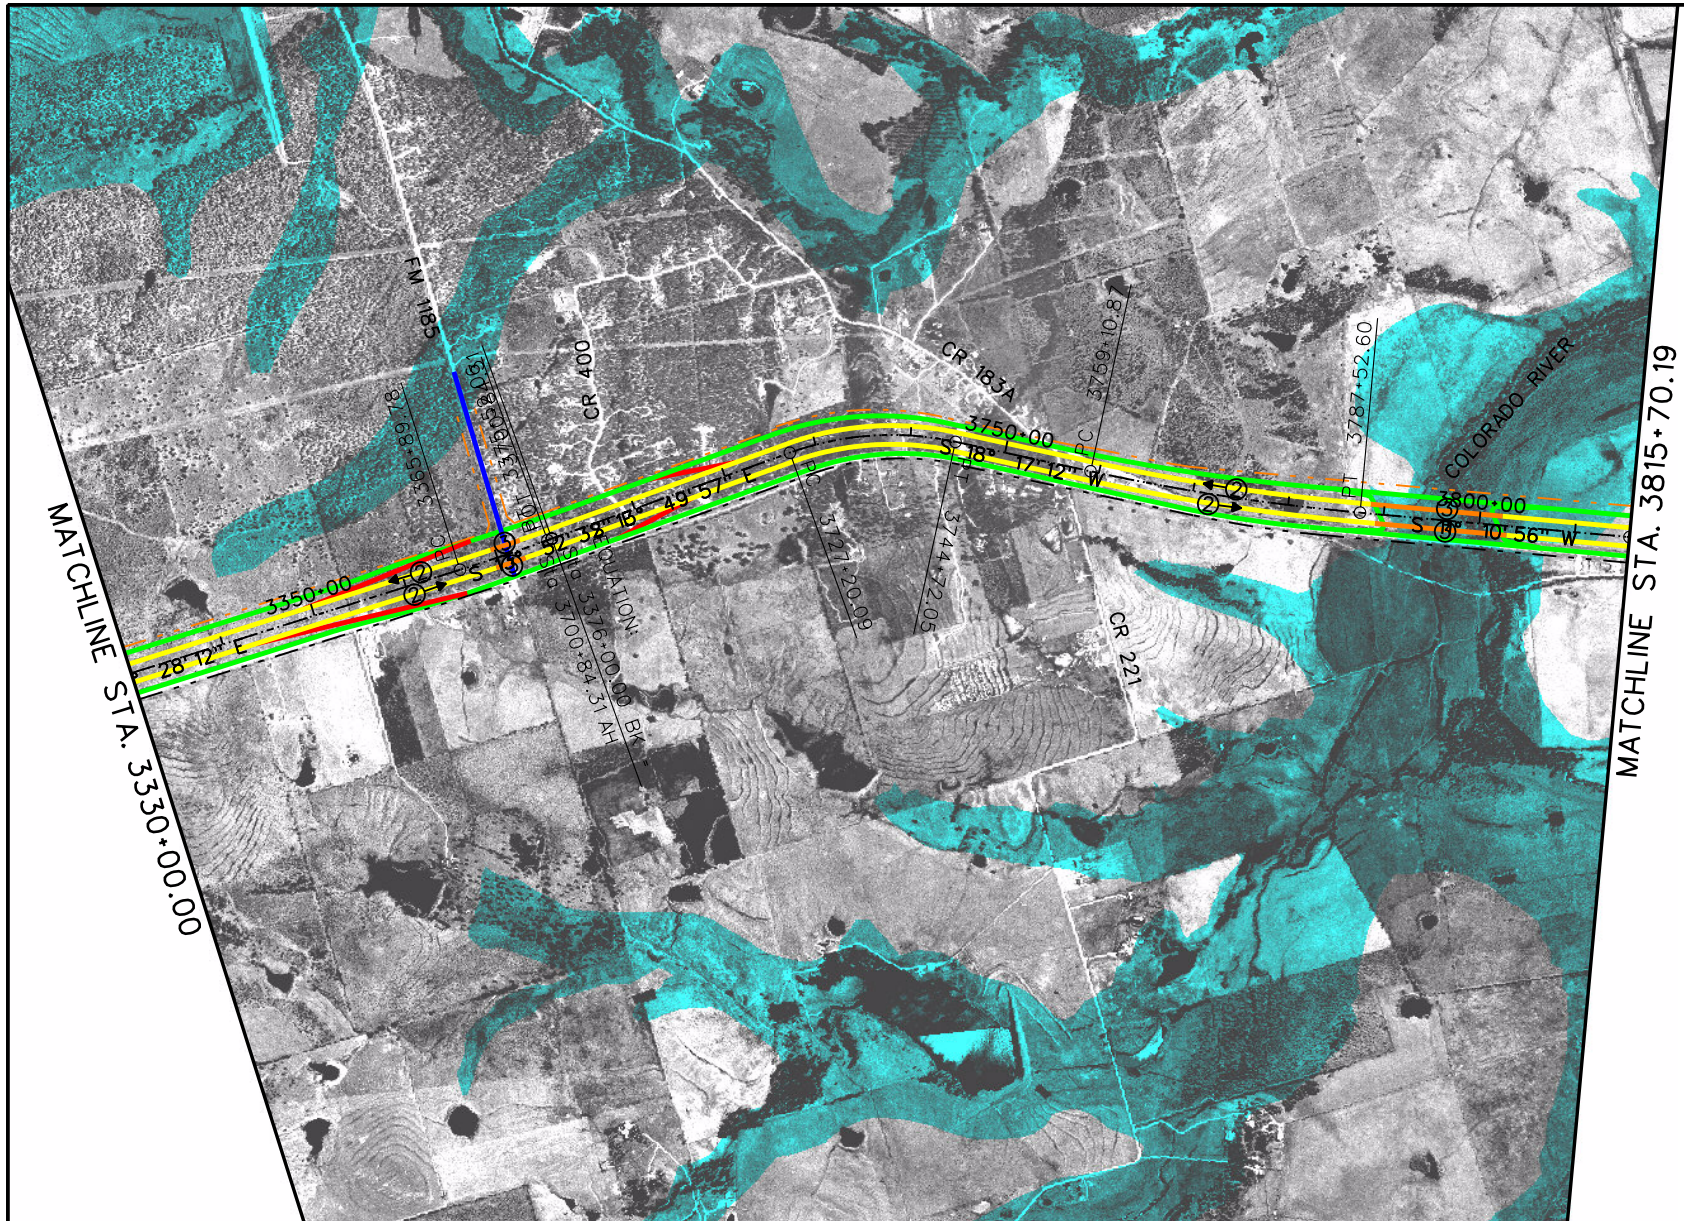

- LEGEND**
- FACILITY CENTERLINE (C)
 - MAINLANES
 - FRONTAGE ROAD
 - CROSS-STREET/ACCESS ROAD
 - BRIDGE
 - DIRECT CONNECTOR
 - RAMP
 - RAILROAD
 - RIGHT OF WAY
 - 100 YR FLOODPLAIN
 - WATERWAY
 - CHURCH
 - SCHOOL
 - CEMETERY
 - RECREATION AREA
 - HOSPITAL
 - AIRPORT
 - GOLF COURSE

CONFIDENTIAL

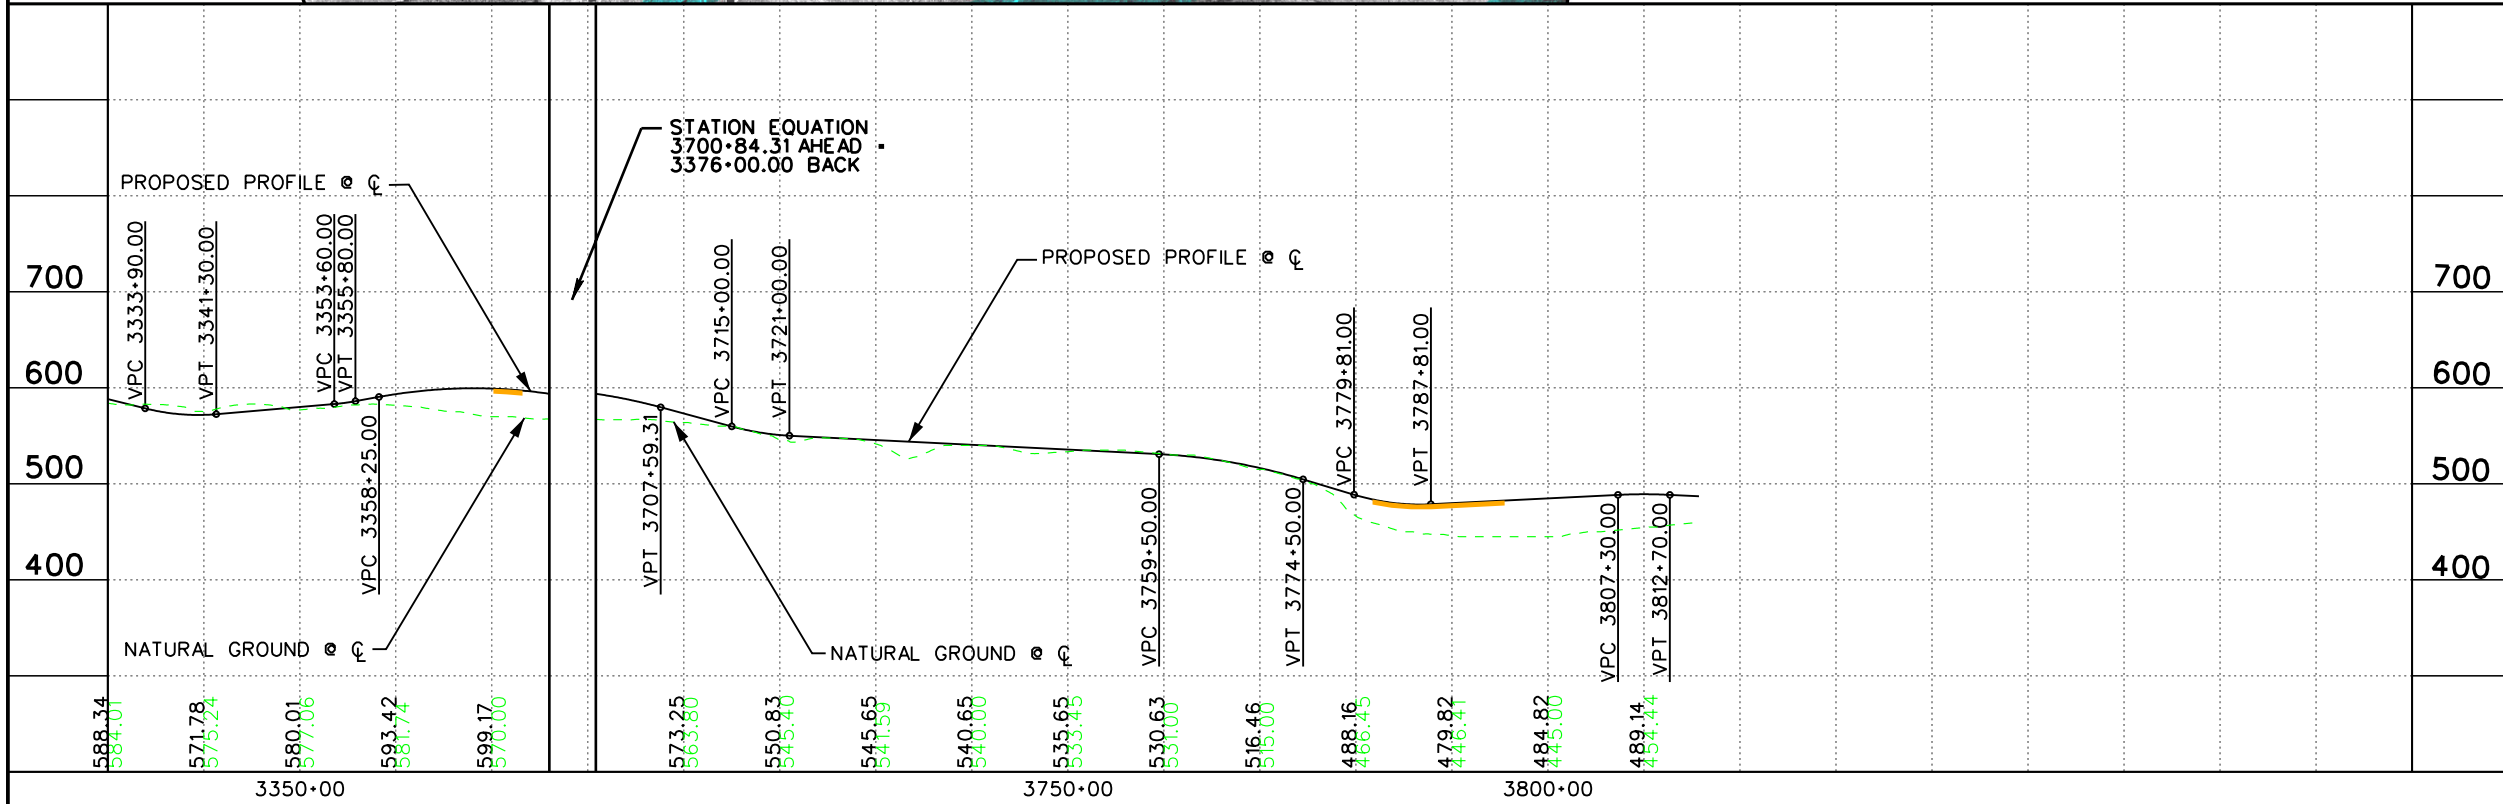

© 2004

EARTH TECH

TTC-35 HIGH PRIORITY CORRIDOR
SH 130
SEGMENTS 5 & 6
PLAN & PROFILE


STA. 3330+00 TO STA. 3815+70.19

3 OF 10

Page 28



MATCHLINE STA. 3815+70.19

MATCHLINE STA. 4000+00.00

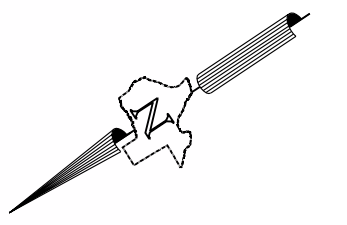

LEGEND

- FACILITY CENTERLINE (C)
- MAINLANES
- FRONTAGE ROAD
- CROSS-STREET/ACCESS ROAD
- BRIDGE
- DIRECT CONNECTOR
- RAMP
- RAILROAD
- RIGHT OF WAY
- 100 YR FLOODPLAIN
- WATERWAY
- CHURCH
- SCHOOL
- CEMETERY
- RECREATION AREA
- HOSPITAL
- AIRPORT
- GOLF COURSE

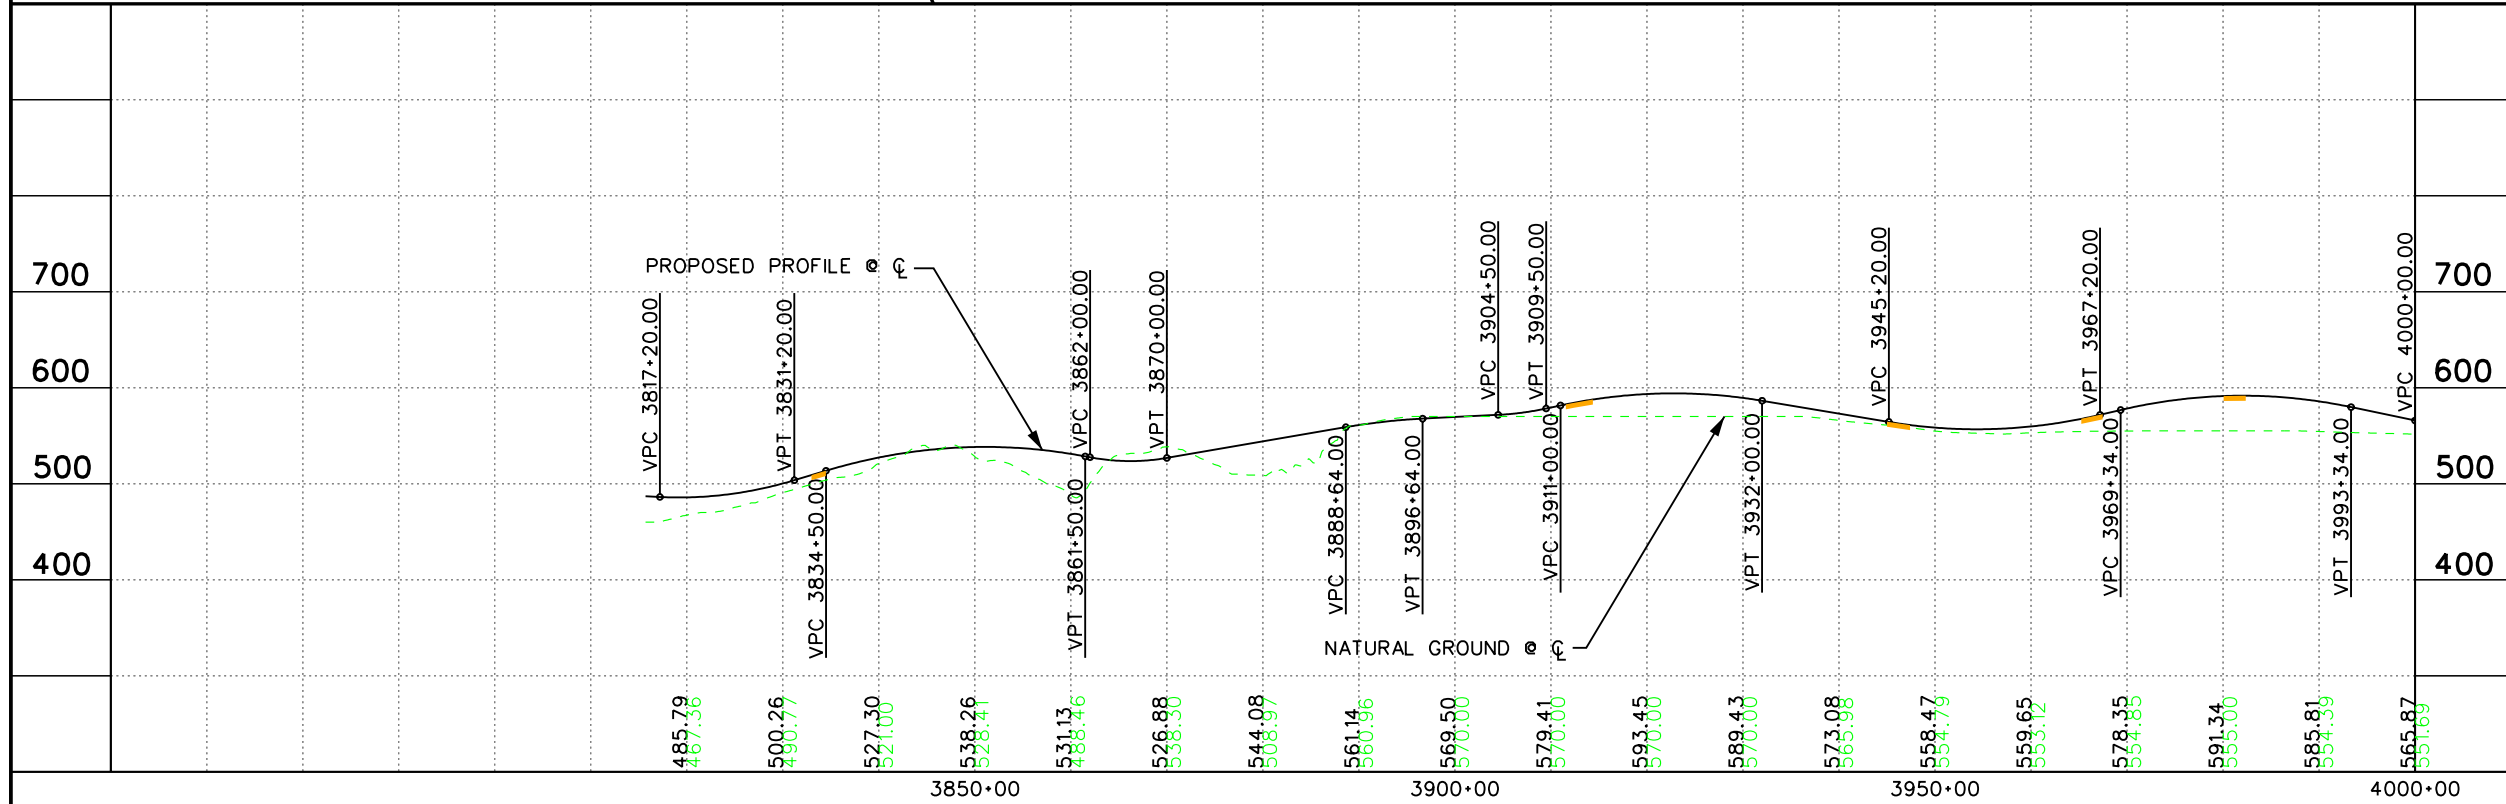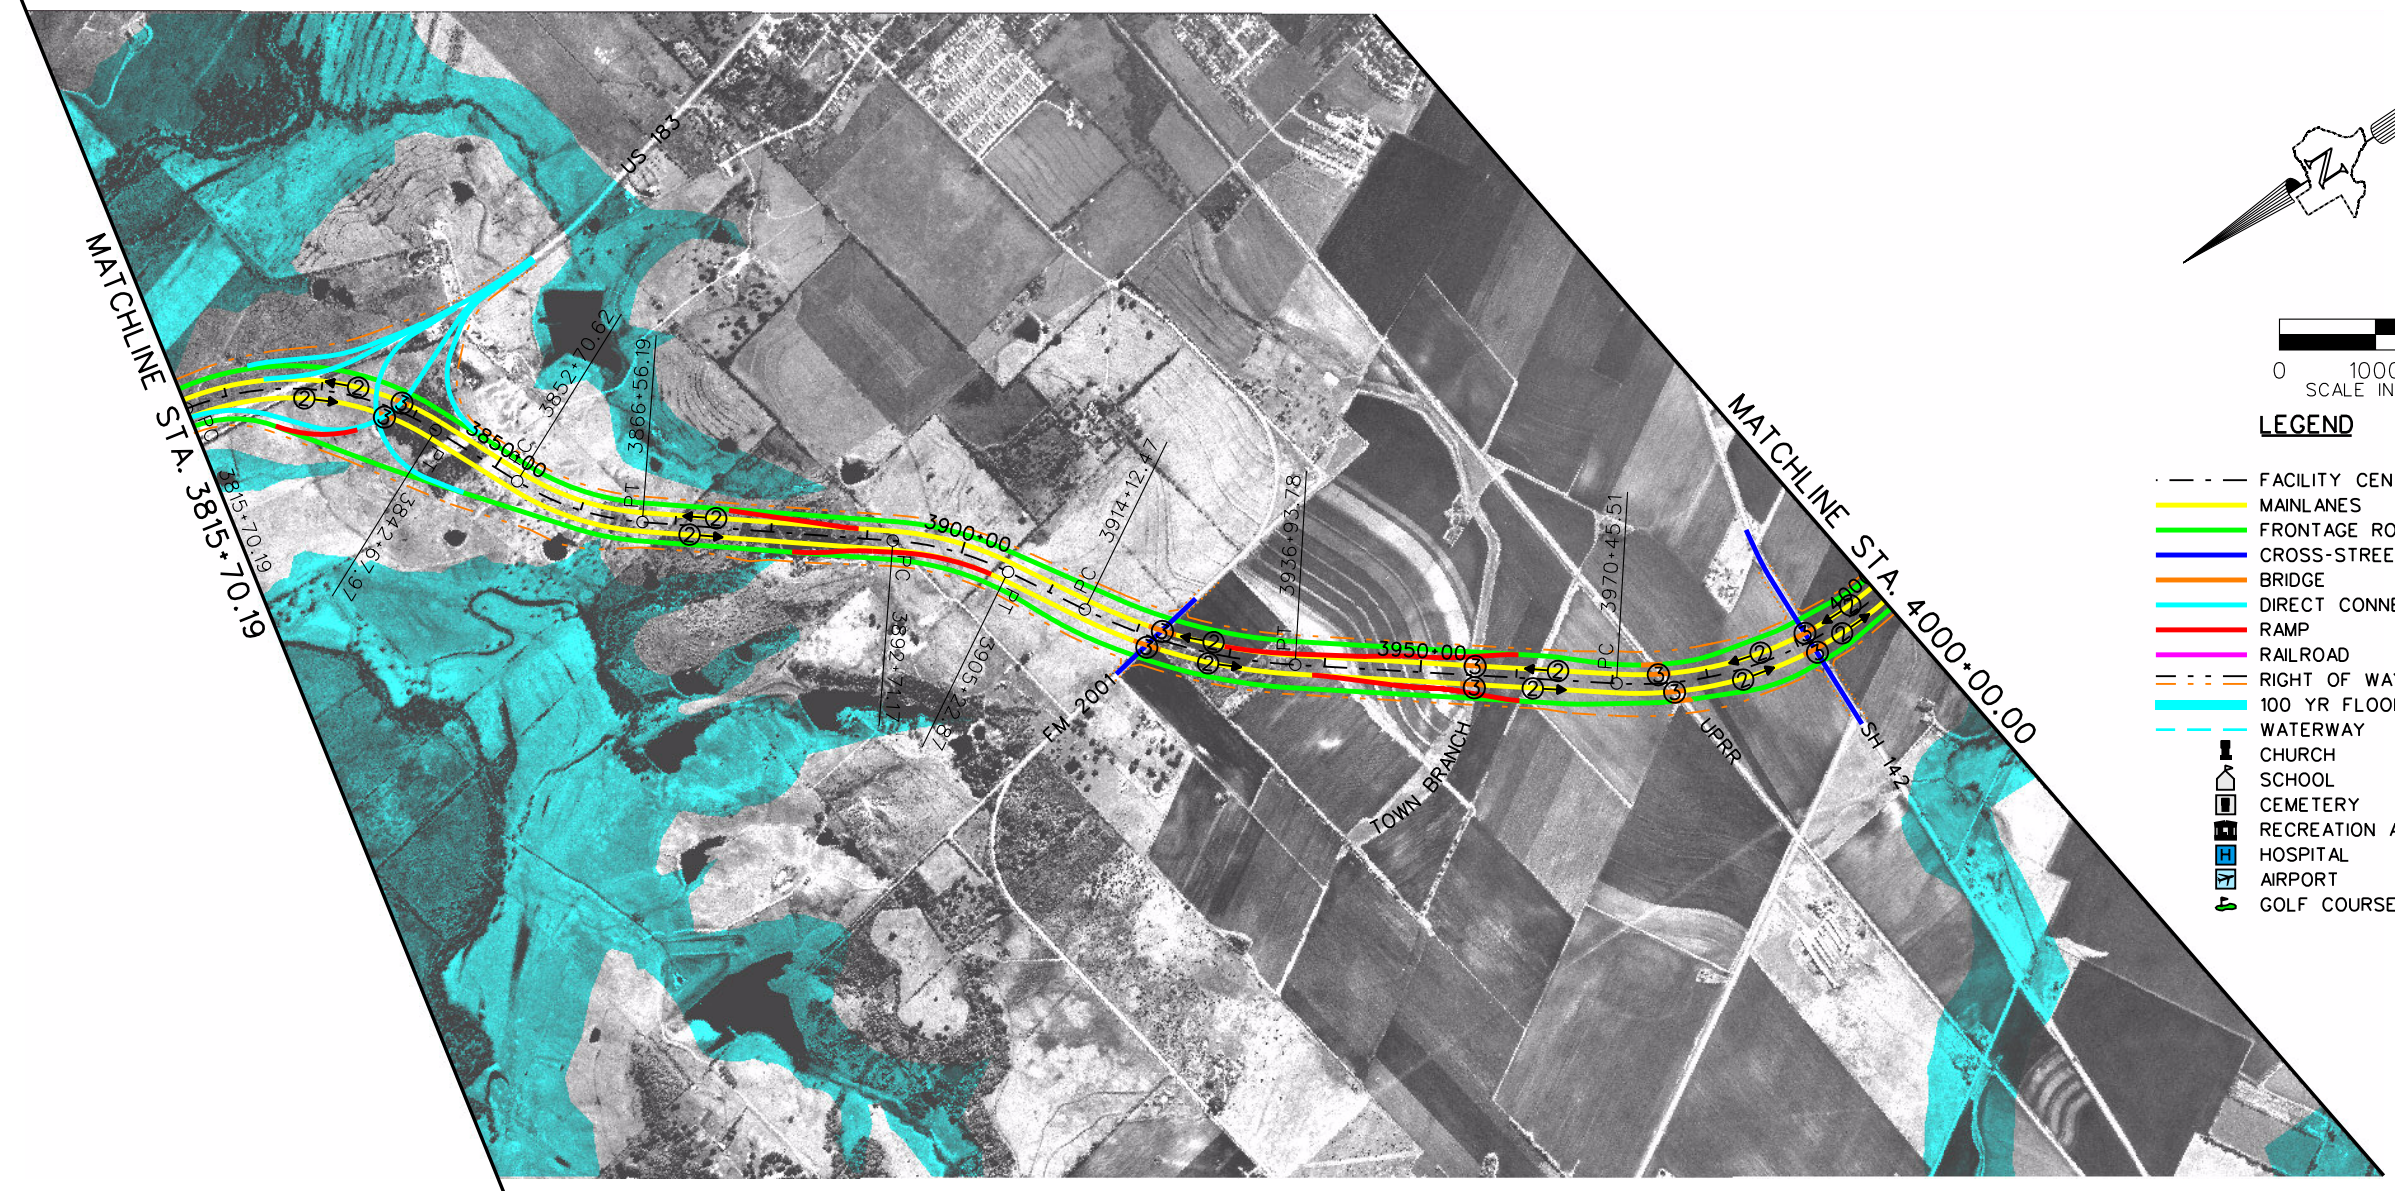

© 2004

EARTH TECH

CONFIDENTIAL



TTC-35 HIGH PRIORITY CORRIDOR

SH 130
SEGMENTS 5 & 6
PLAN & PROFILE

STA. 3815+70.19 TO STA. 4000+00


4 OF 10

Page 29

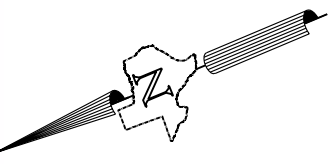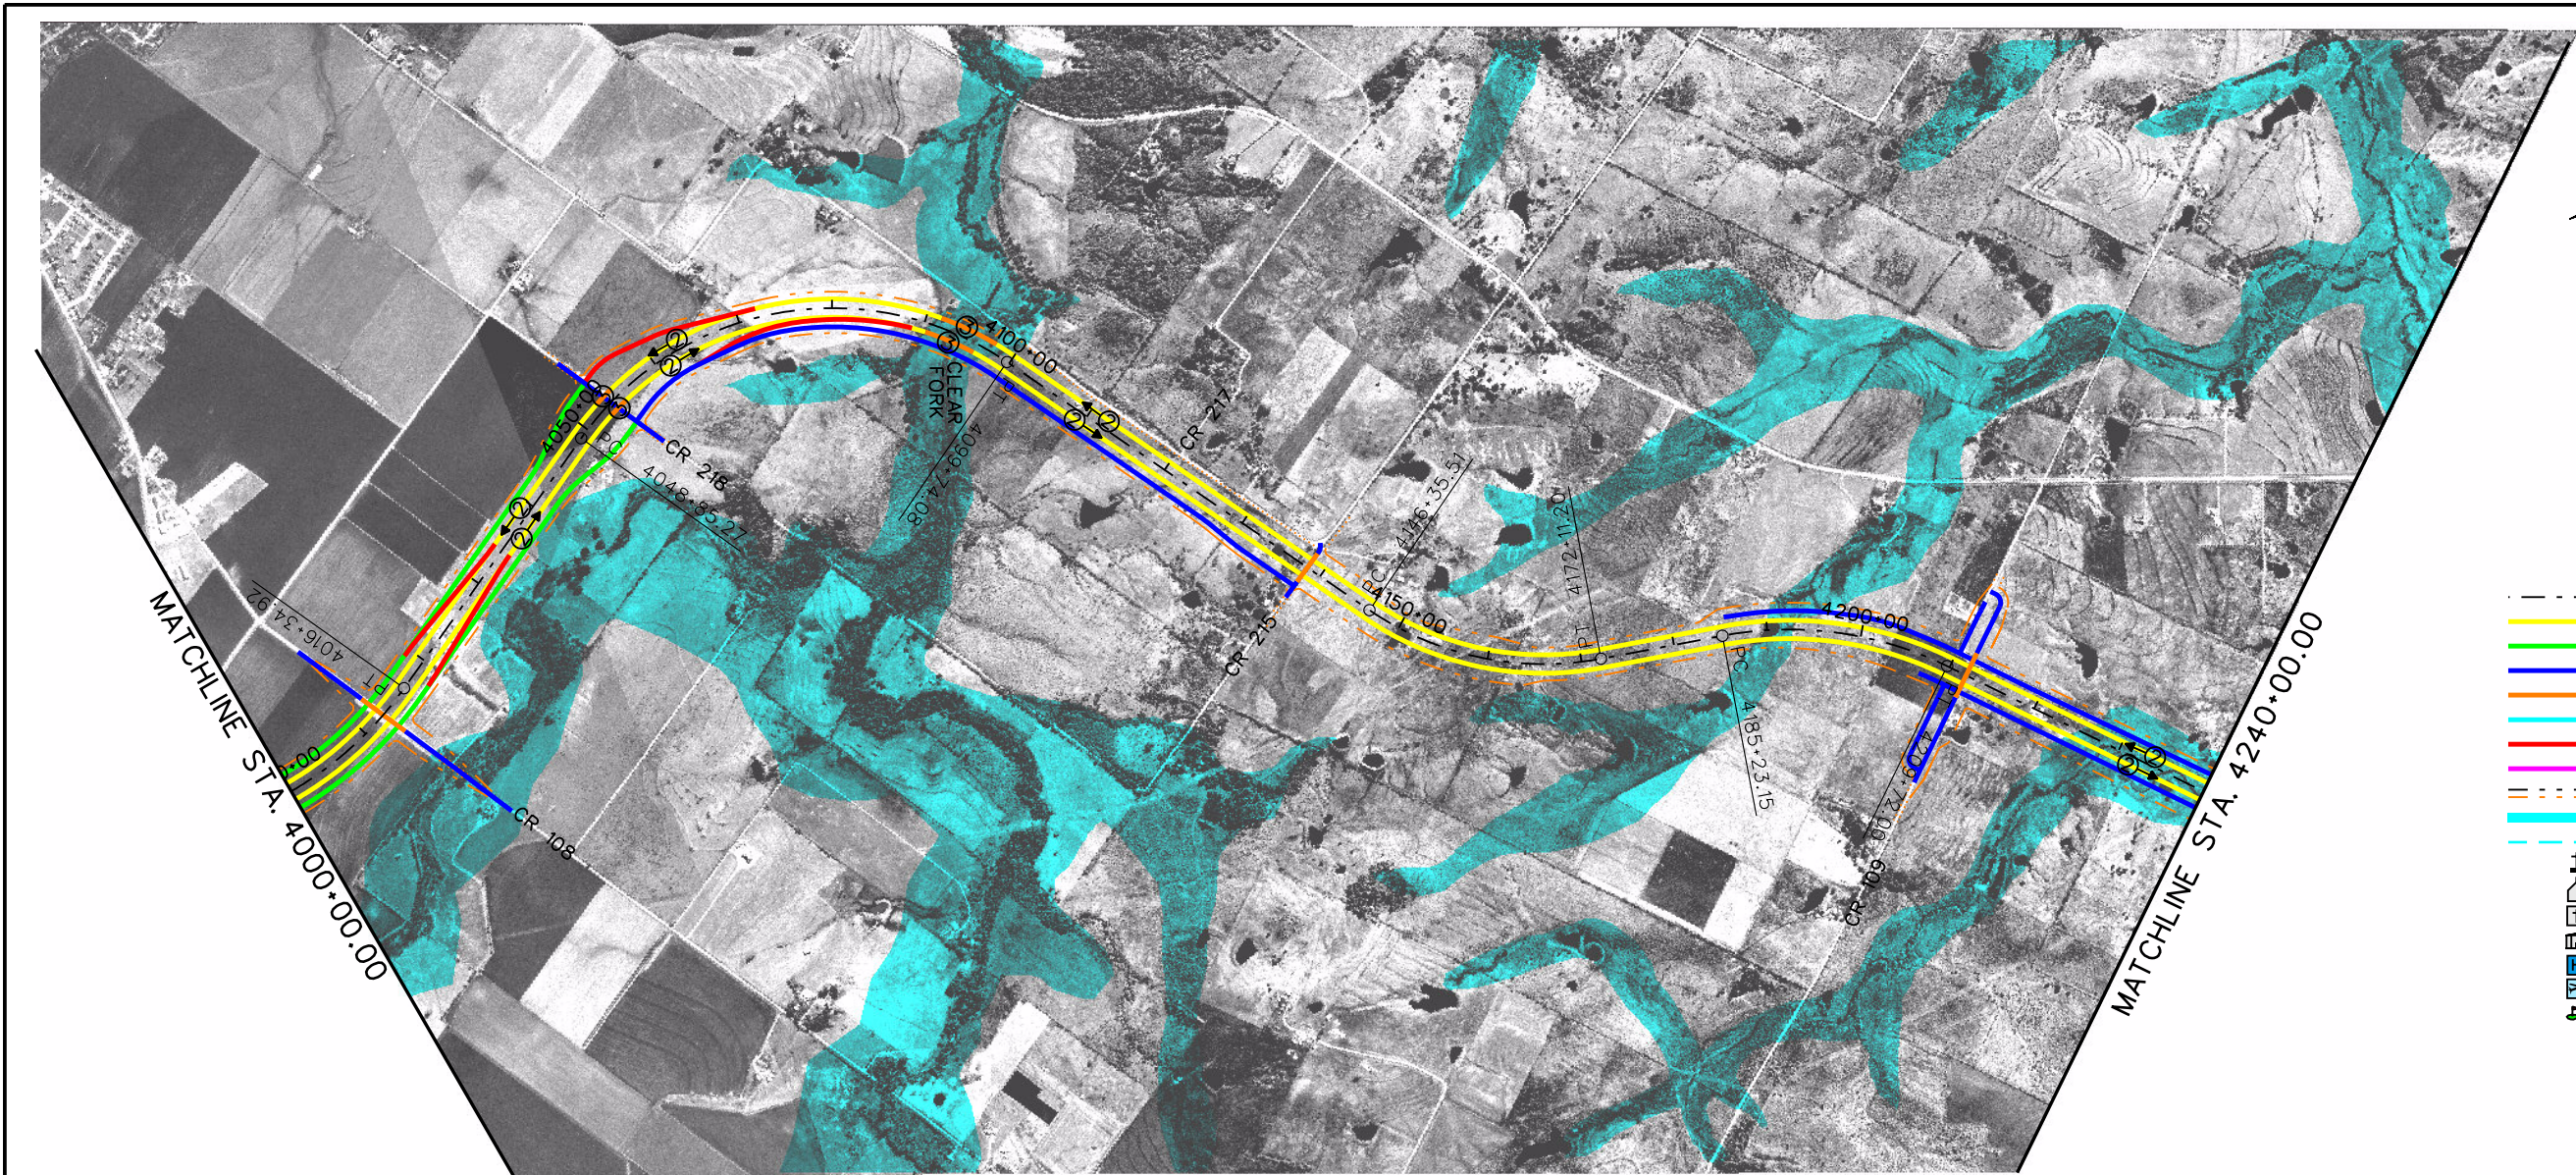


- LEGEND**
- FACILITY CENTERLINE (C)
 - MAINLANES
 - FRONTAGE ROAD
 - CROSS-STREET/ACCESS ROAD
 - BRIDGE
 - DIRECT CONNECTOR
 - RAMP
 - RAILROAD
 - RIGHT OF WAY
 - 100 YR FLOODPLAIN
 - WATERWAY
 - CHURCH
 - SCHOOL
 - CEMETERY
 - RECREATION AREA
 - HOSPITAL
 - AIRPORT
 - GOLF COURSE

CONFIDENTIAL

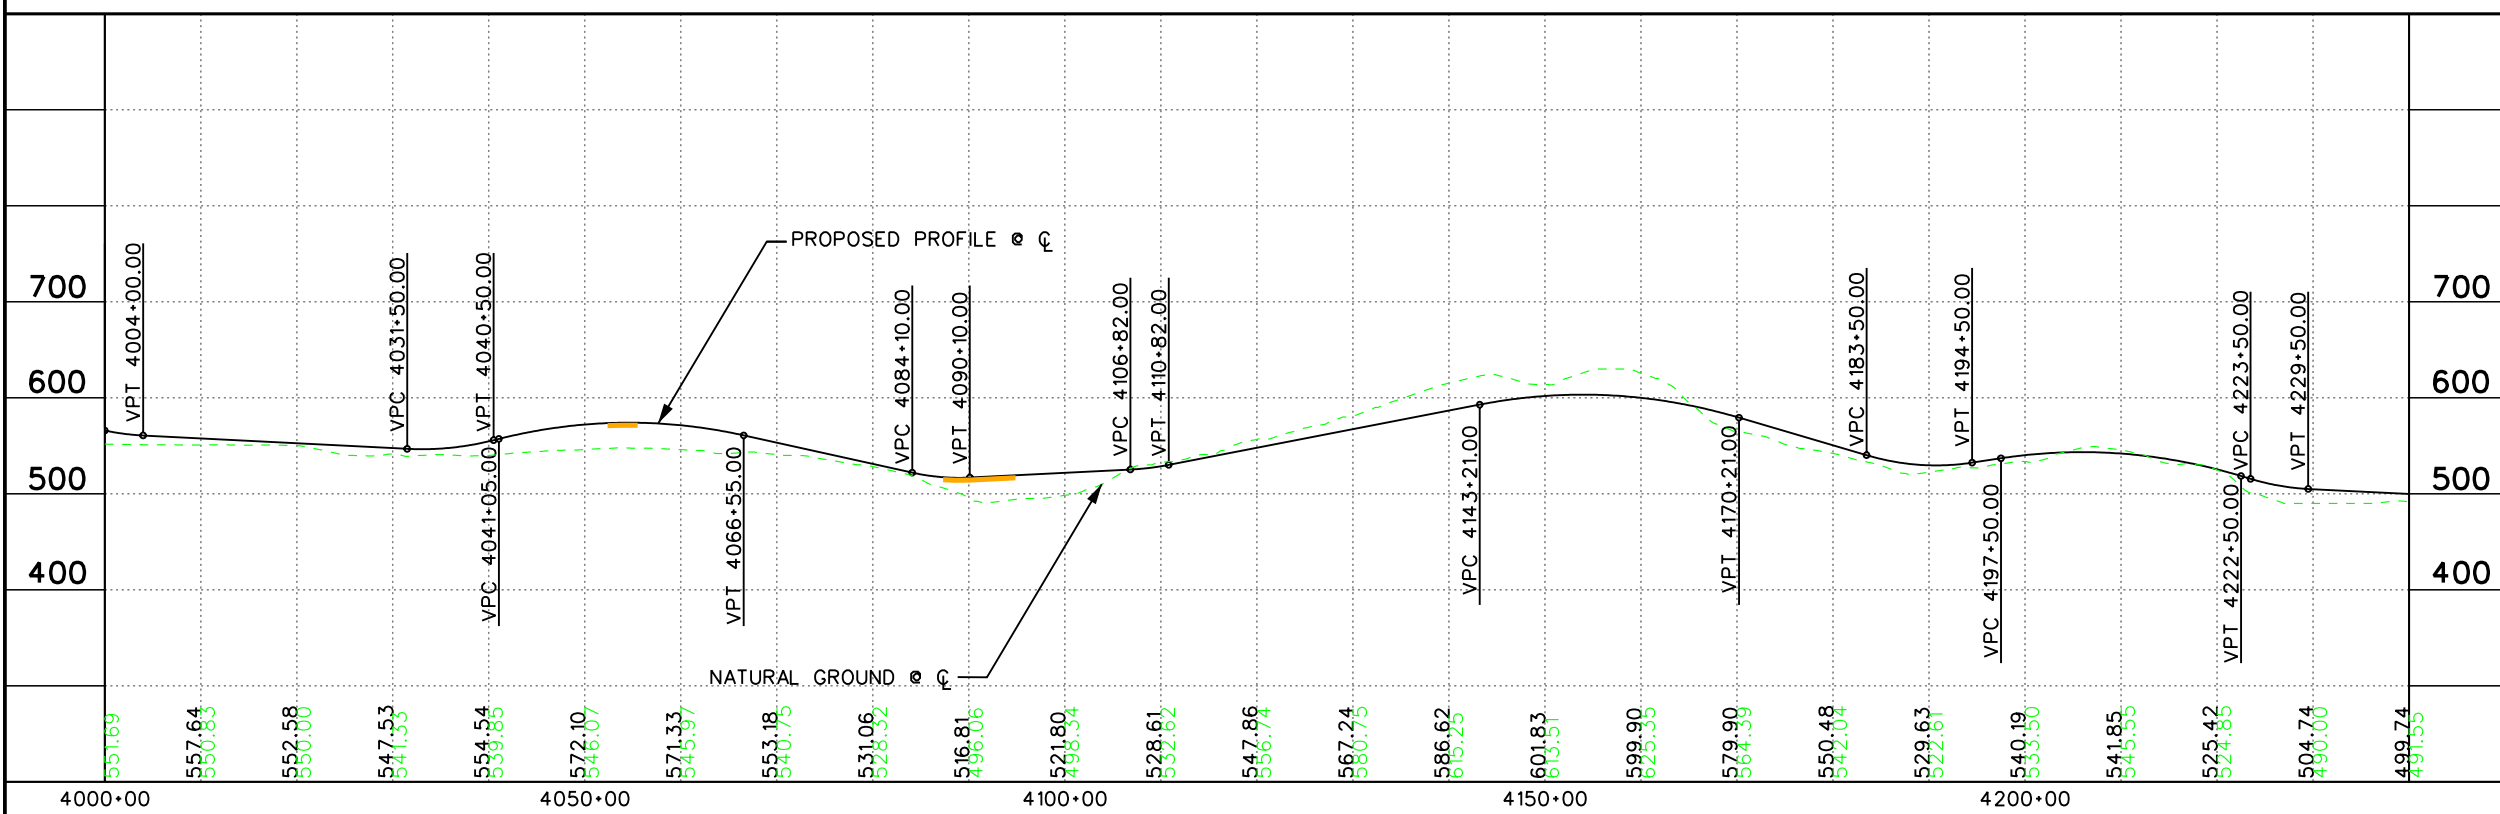


© 2004

TTC-35 HIGH PRIORITY CORRIDOR
 SH 130
 SEGMENTS 5 & 6
 PLAN & PROFILE
 STA. 4000+00 TO STA. 4240+00

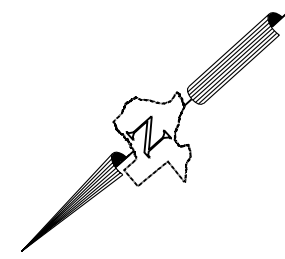

- LEGEND**
- FACILITY CENTERLINE (C)
 - MAINLANES
 - FRONTAGE ROAD
 - CROSS-STREET/ACCESS ROAD
 - BRIDGE
 - DIRECT CONNECTOR
 - RAMP
 - RAILROAD
 - RIGHT OF WAY
 - 100 YR FLOODPLAIN
 - WATERWAY
 - CHURCH
 - SCHOOL
 - CEMETERY
 - RECREATION AREA
 - HOSPITAL
 - AIRPORT
 - GOLF COURSE

CONFIDENTIAL


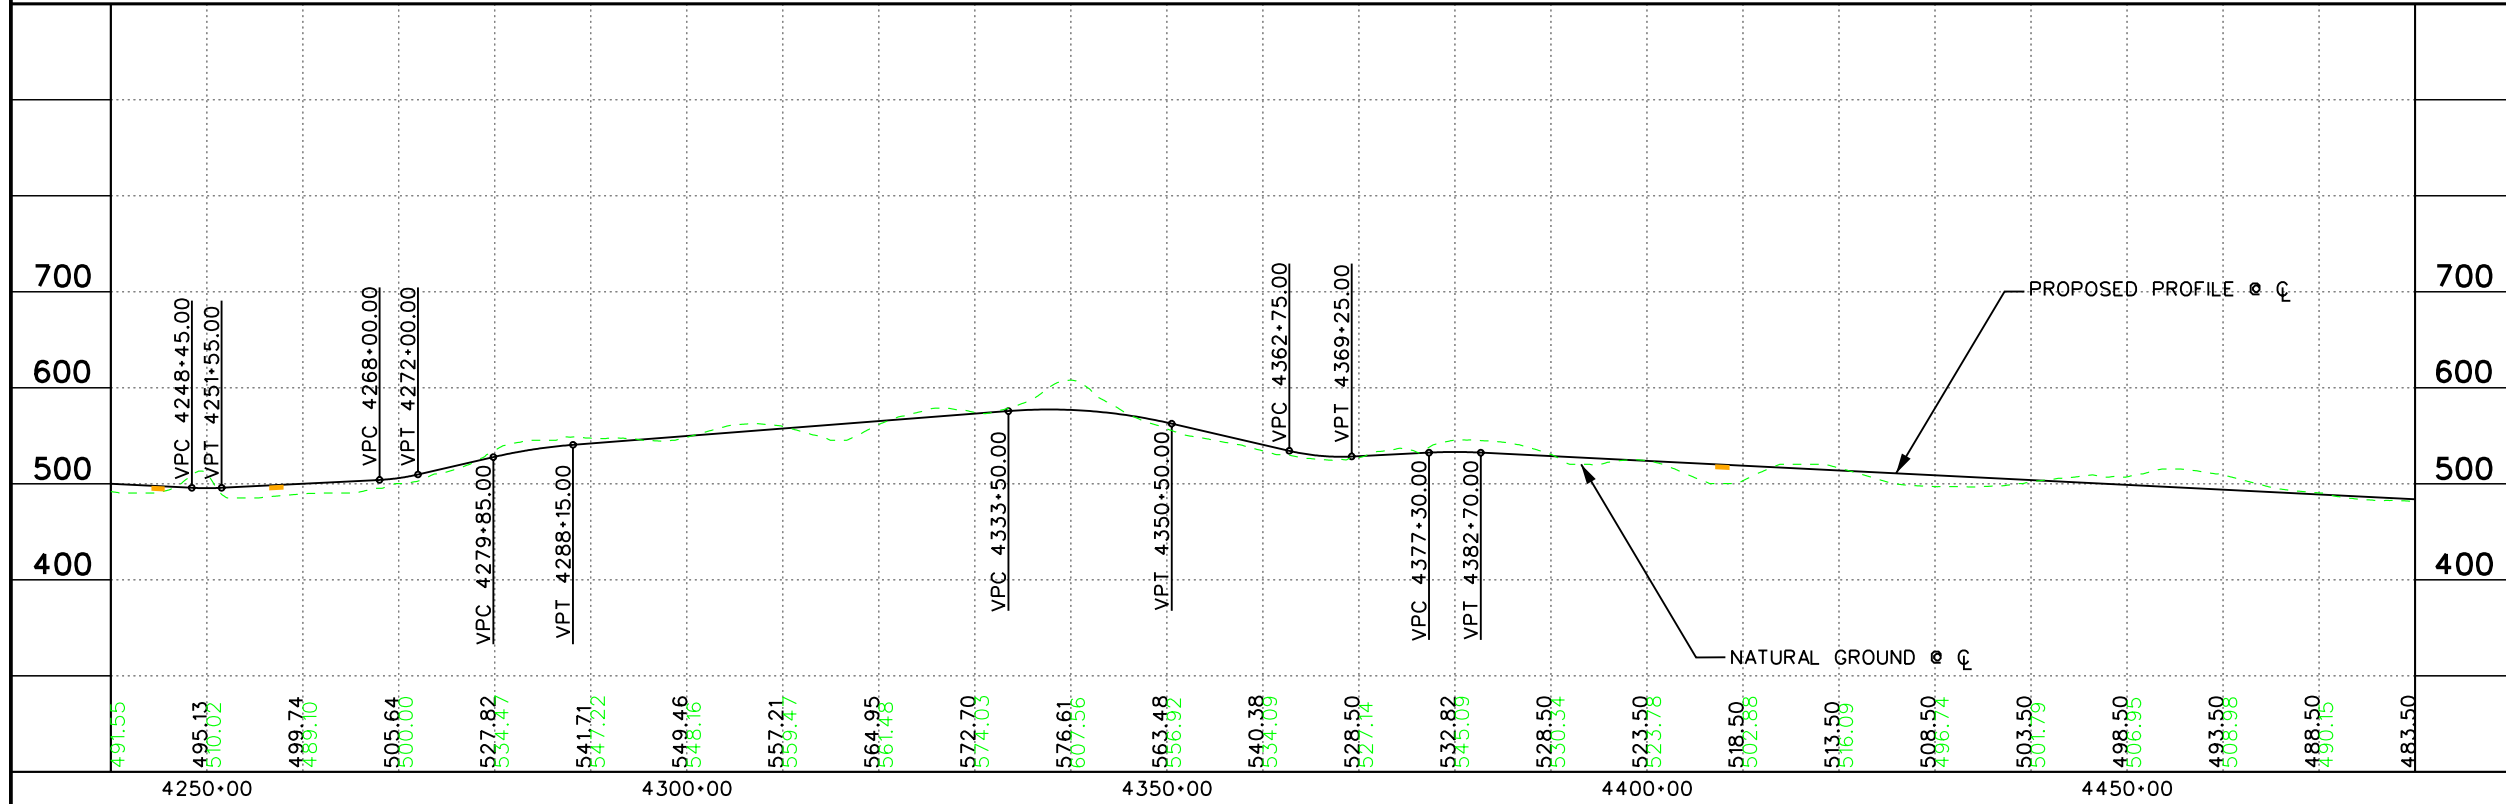


© 2004

TTC-35 HIGH PRIORITY CORRIDOR
SH 130
SEGMENTS 5 & 6
PLAN & PROFILE


STA. 4240+00 TO STA. 4480+00

6 OF 10 Page 31

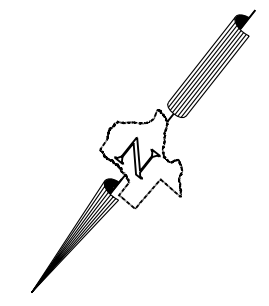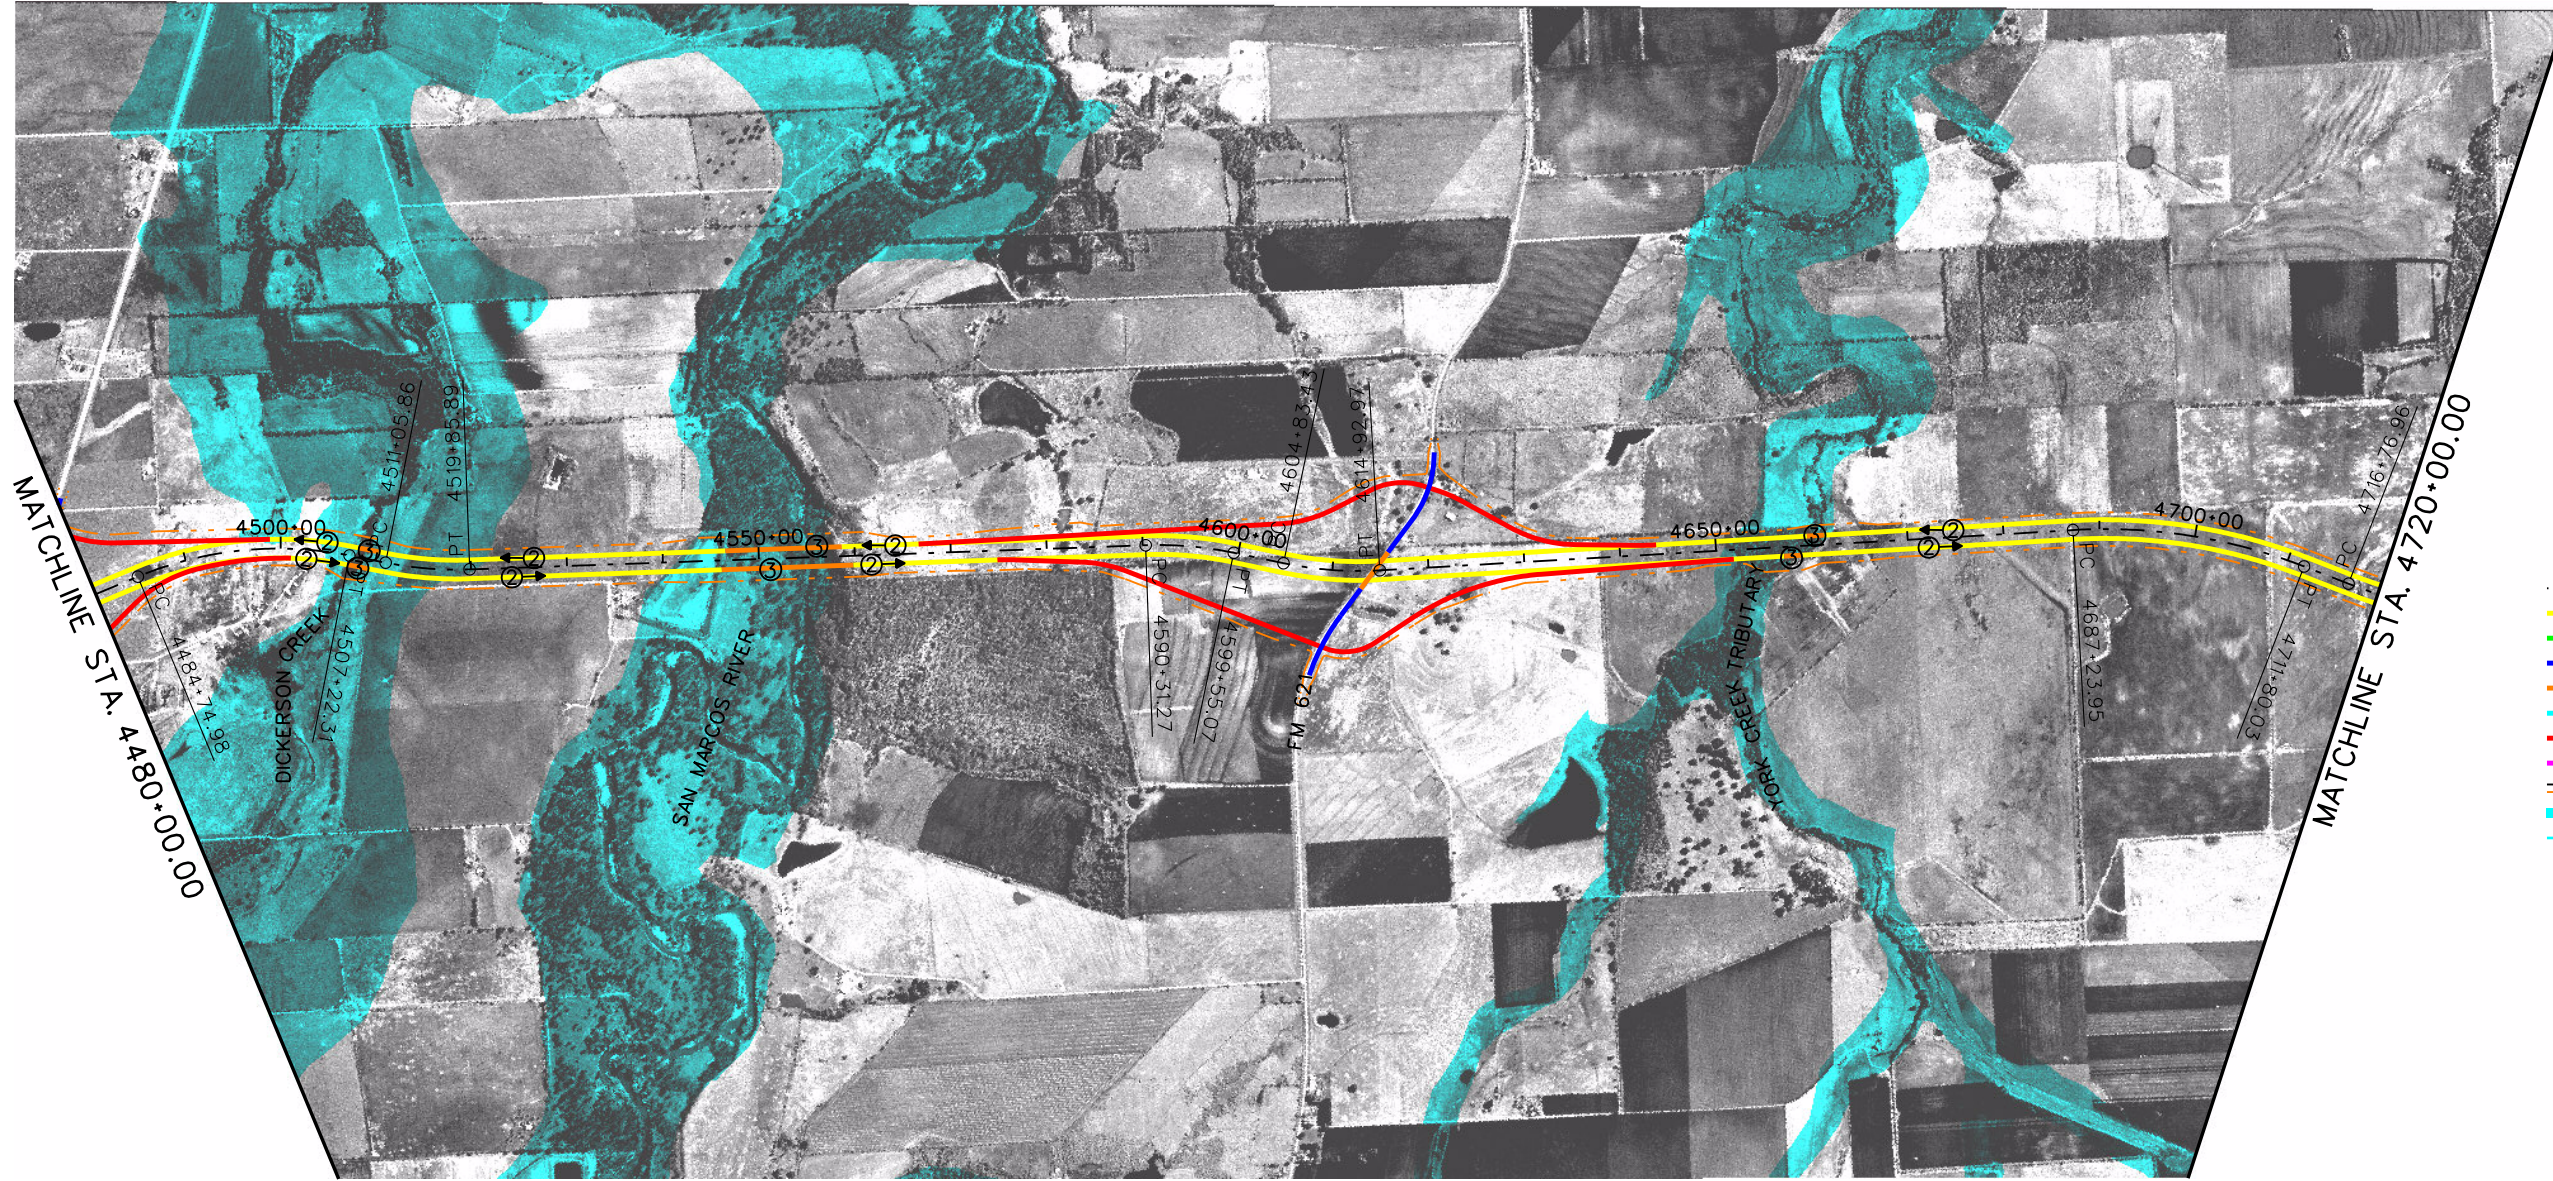

- LEGEND**
- FACILITY CENTERLINE (C)
 - MAINLANES
 - FRONTAGE ROAD
 - CROSS-STREET/ACCESS ROAD
 - BRIDGE
 - DIRECT CONNECTOR
 - RAMP
 - RAILROAD
 - RIGHT OF WAY
 - 100 YR FLOODPLAIN
 - WATERWAY
 - CHURCH
 - SCHOOL
 - CEMETERY
 - RECREATION AREA
 - HOSPITAL
 - AIRPORT
 - GOLF COURSE

CONFIDENTIAL

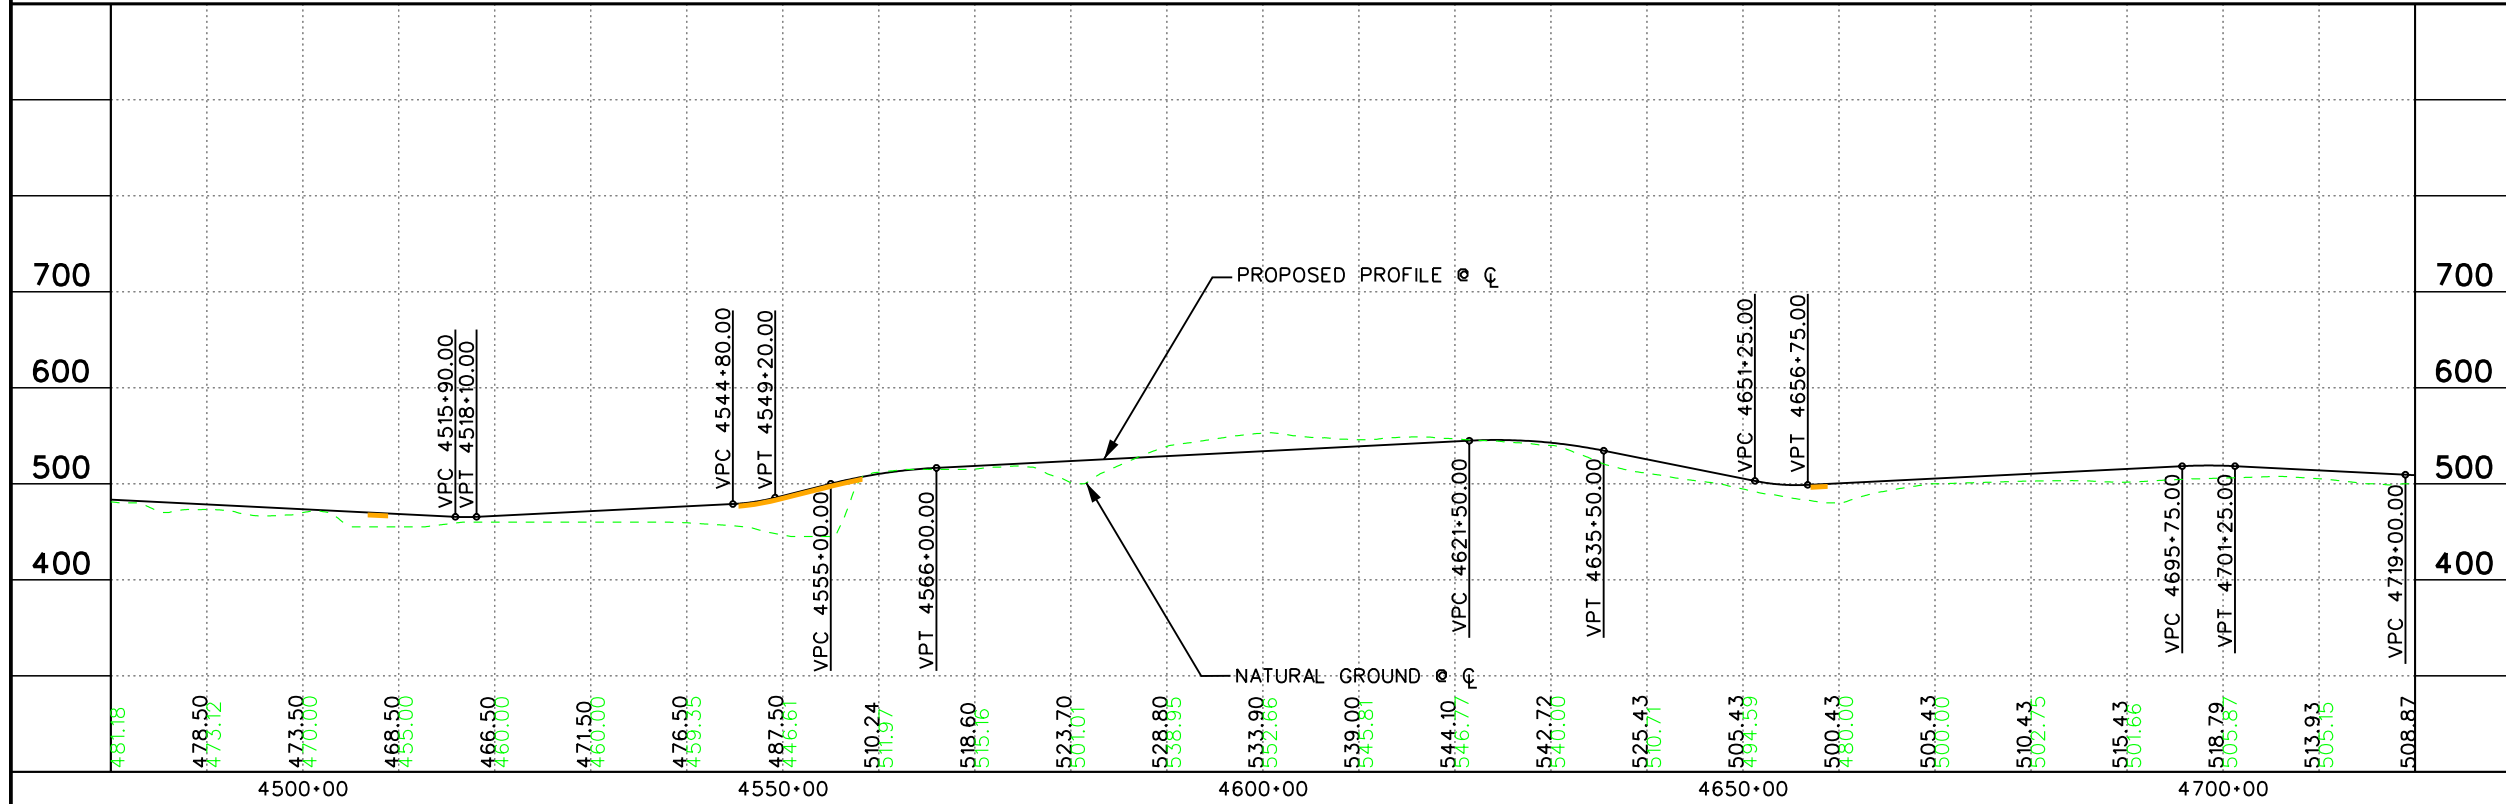




© 2004

EARTH TECH

TTC-35 HIGH PRIORITY CORRIDOR
SH 130
SEGMENTS 5 & 6
PLAN & PROFILE

STA. 4480+00 TO STA. 4720+00


7 OF 10 Page 32

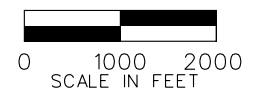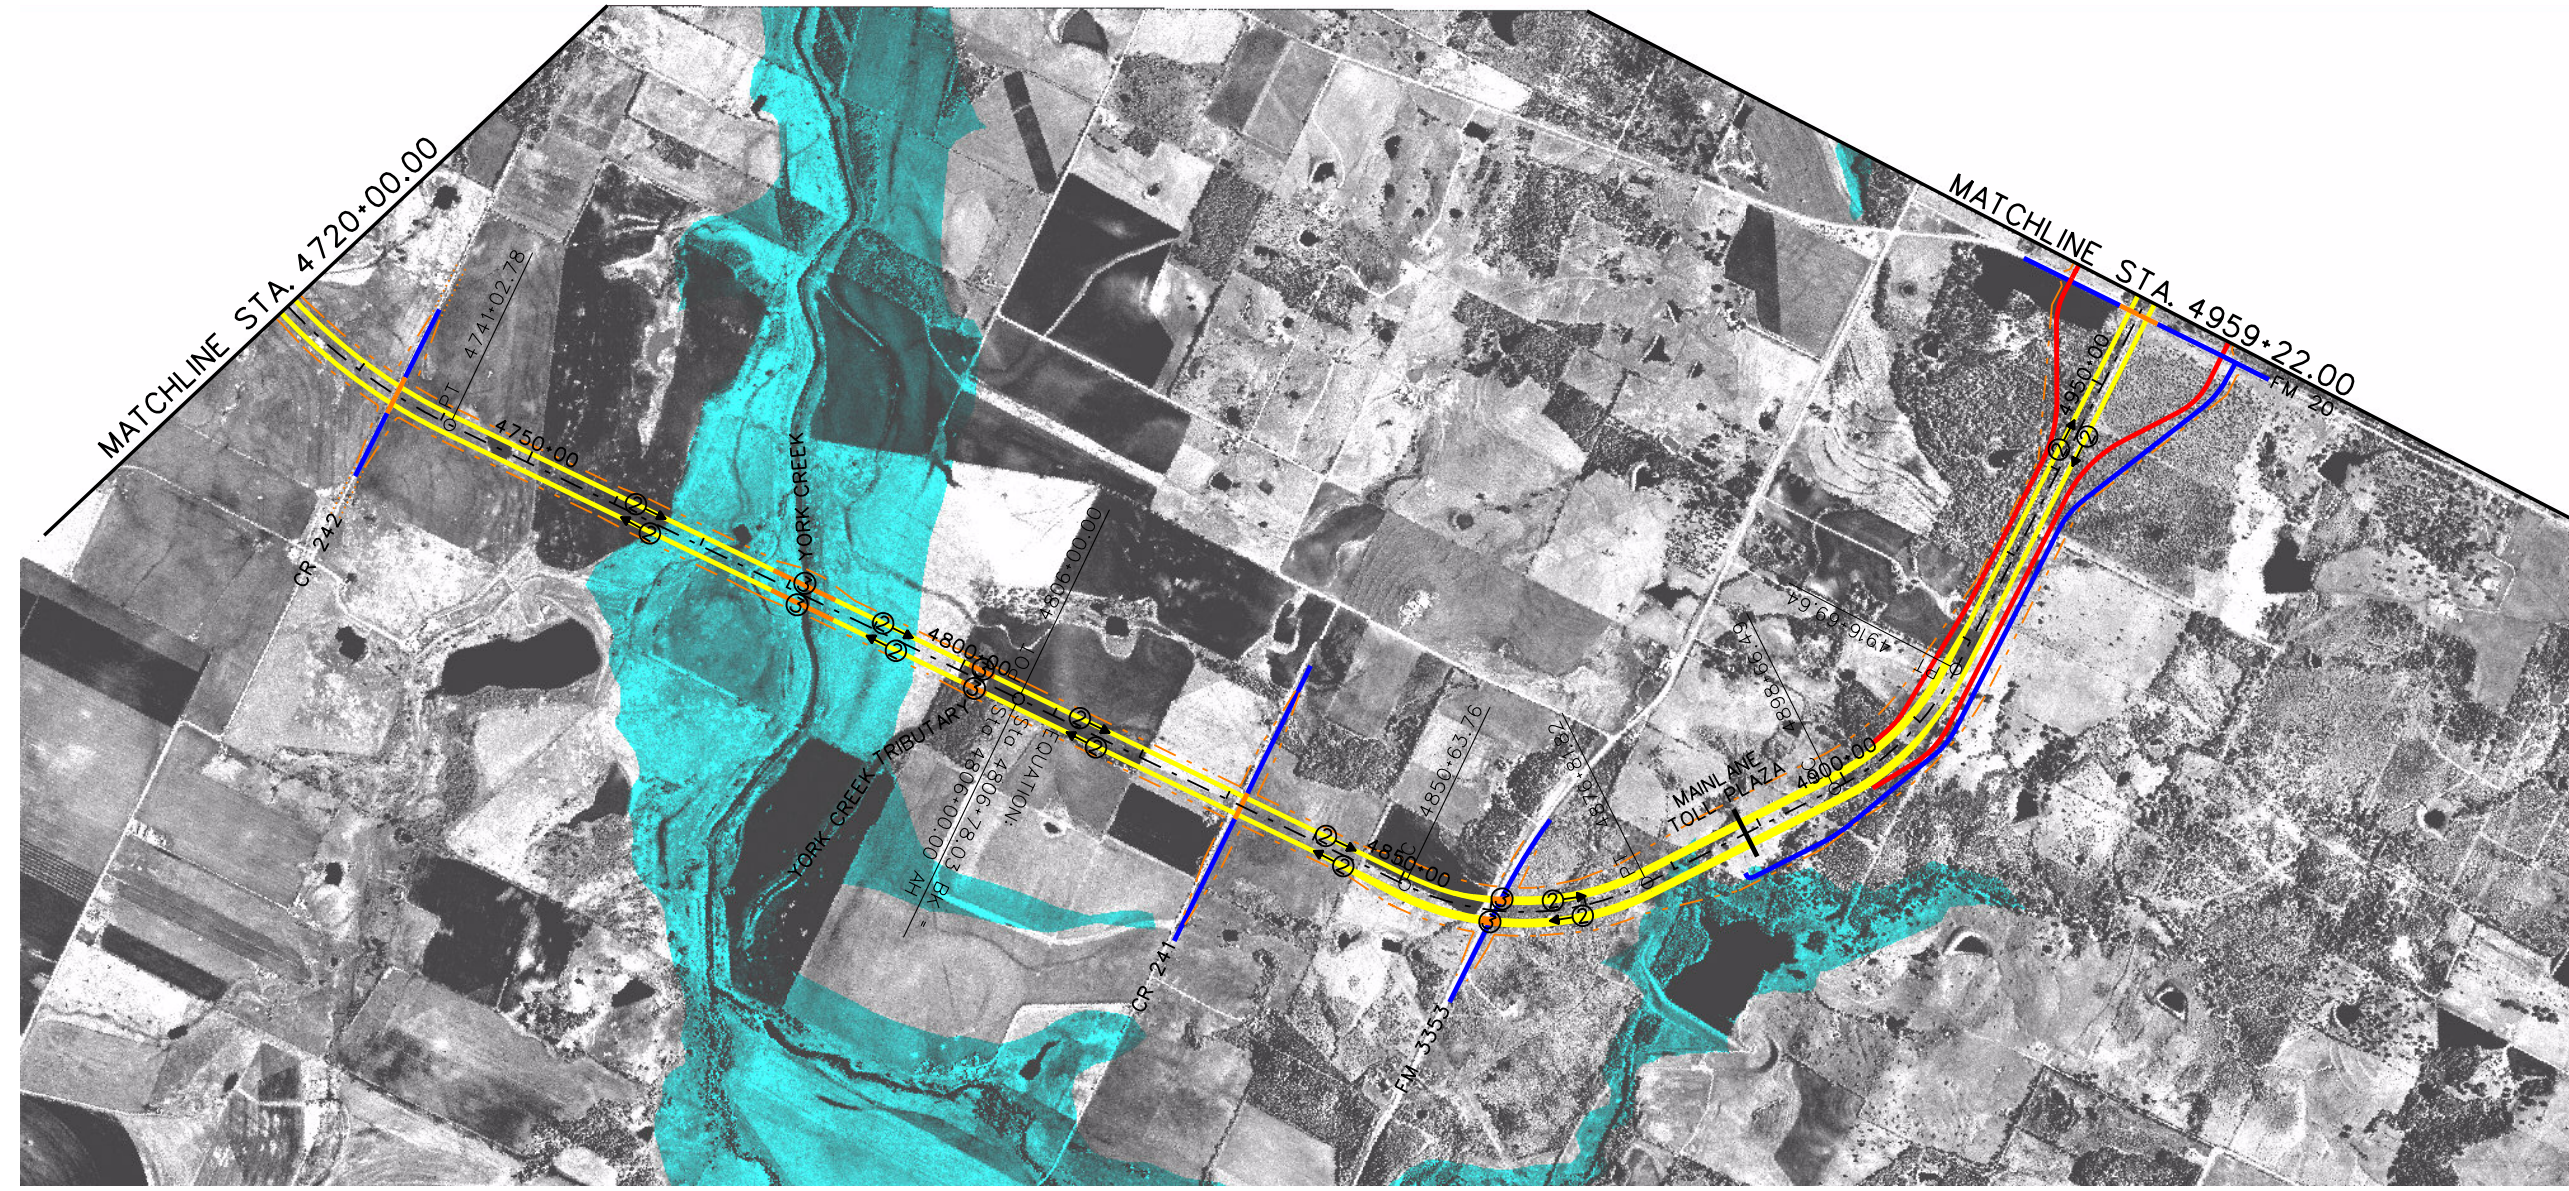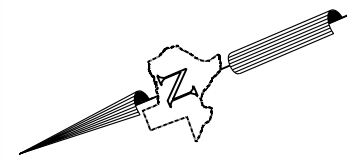

LEGEND

- FACILITY CENTERLINE (C)
- MAINLANES
- FRONTAGE ROAD
- CROSS-STREET/ACCESS ROAD
- BRIDGE
- DIRECT CONNECTOR
- RAMP
- RAILROAD
- RIGHT OF WAY
- 100 YR FLOODPLAIN
- WATERWAY
- CHURCH
- SCHOOL
- CEMETERY
- RECREATION AREA
- HOSPITAL
- AIRPORT
- GOLF COURSE

CONFIDENTIAL

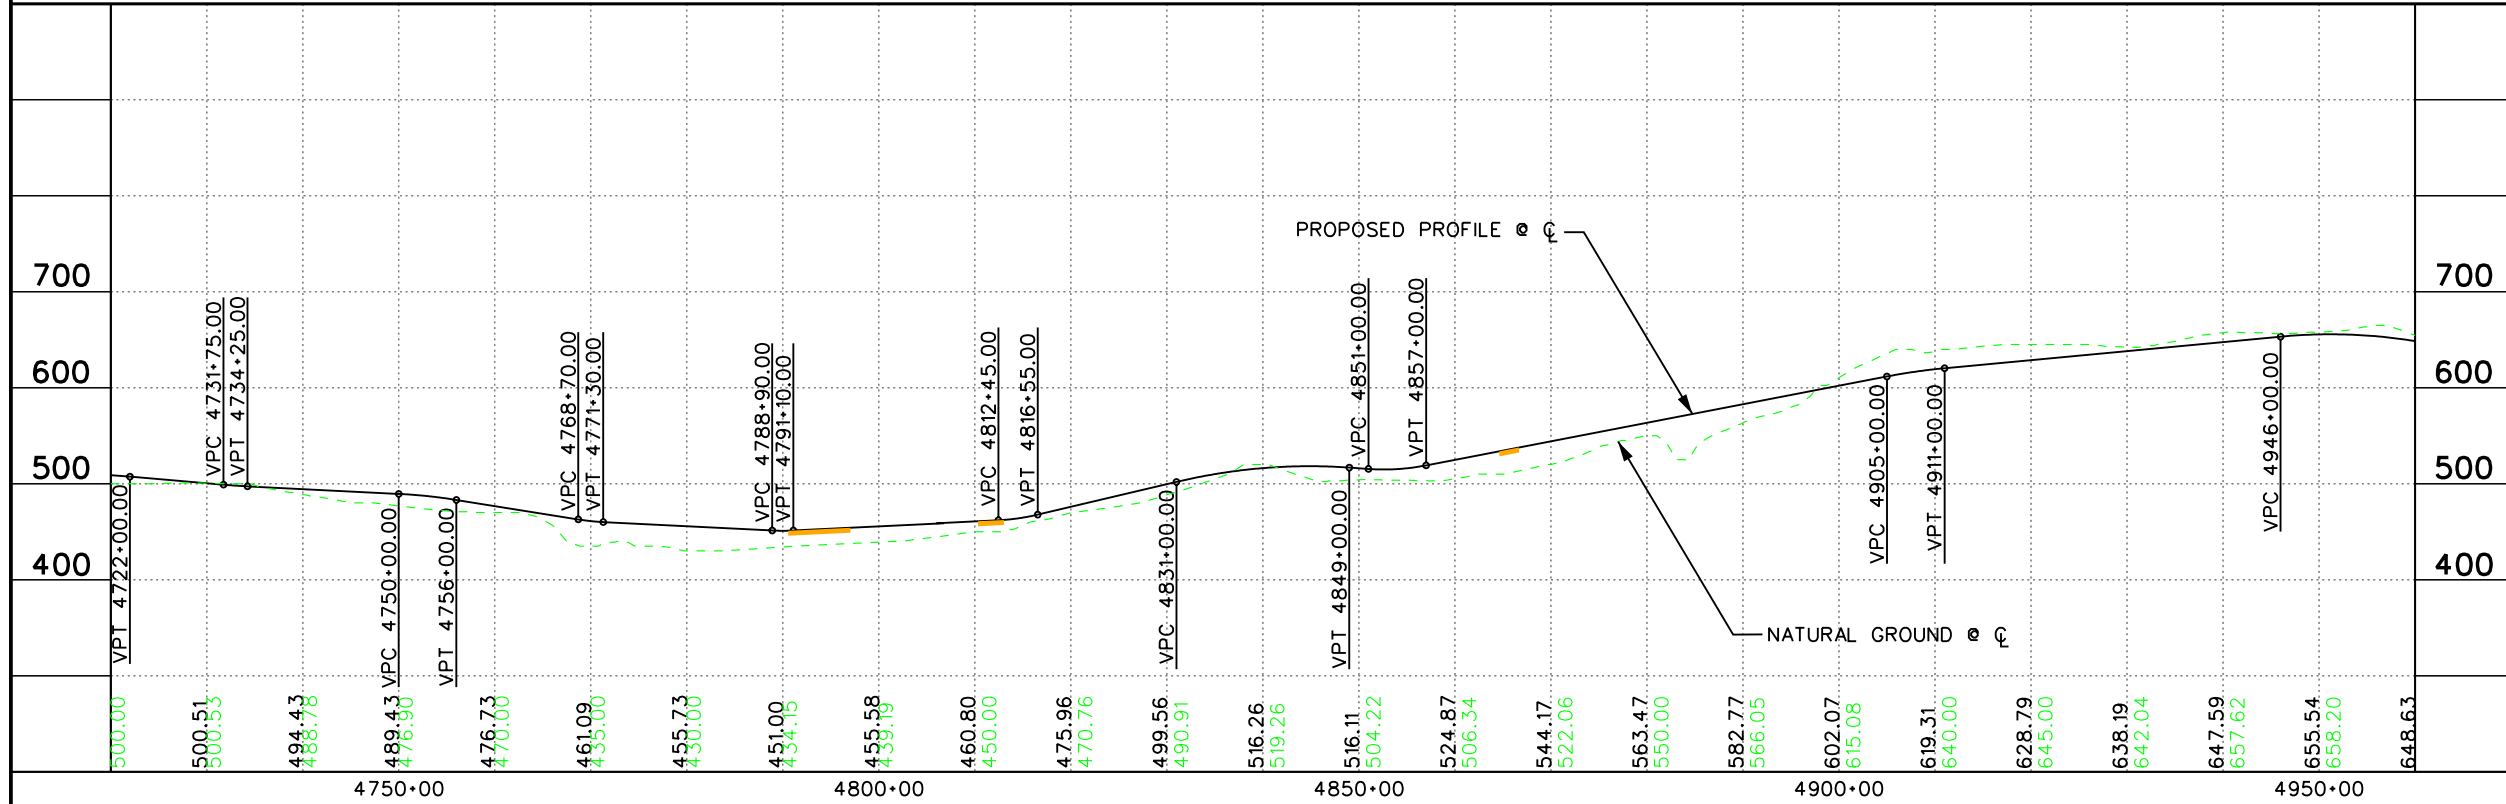


© 2004




TTC-35 HIGH PRIORITY CORRIDOR
SH 130
SEGMENTS 5 & 6
PLAN & PROFILE

STA. 4720+00 TO STA. 4959+22

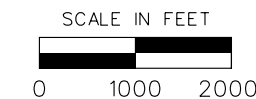


LEGEND

- FACILITY CENTERLINE (C)
- MAIN LANES
- FRONTAGE ROAD
- CROSS-STREET/ACCESS ROAD
- BRIDGE
- DIRECT CONNECTOR
- RAMP
- RAILROAD
- RIGHT OF WAY
- 100 YR FLOODPLAIN
- WATERWAY
- CHURCH
- SCHOOL
- CEMETERY
- RECREATION AREA
- HOSPITAL
- AIRPORT
- GOLF COURSE

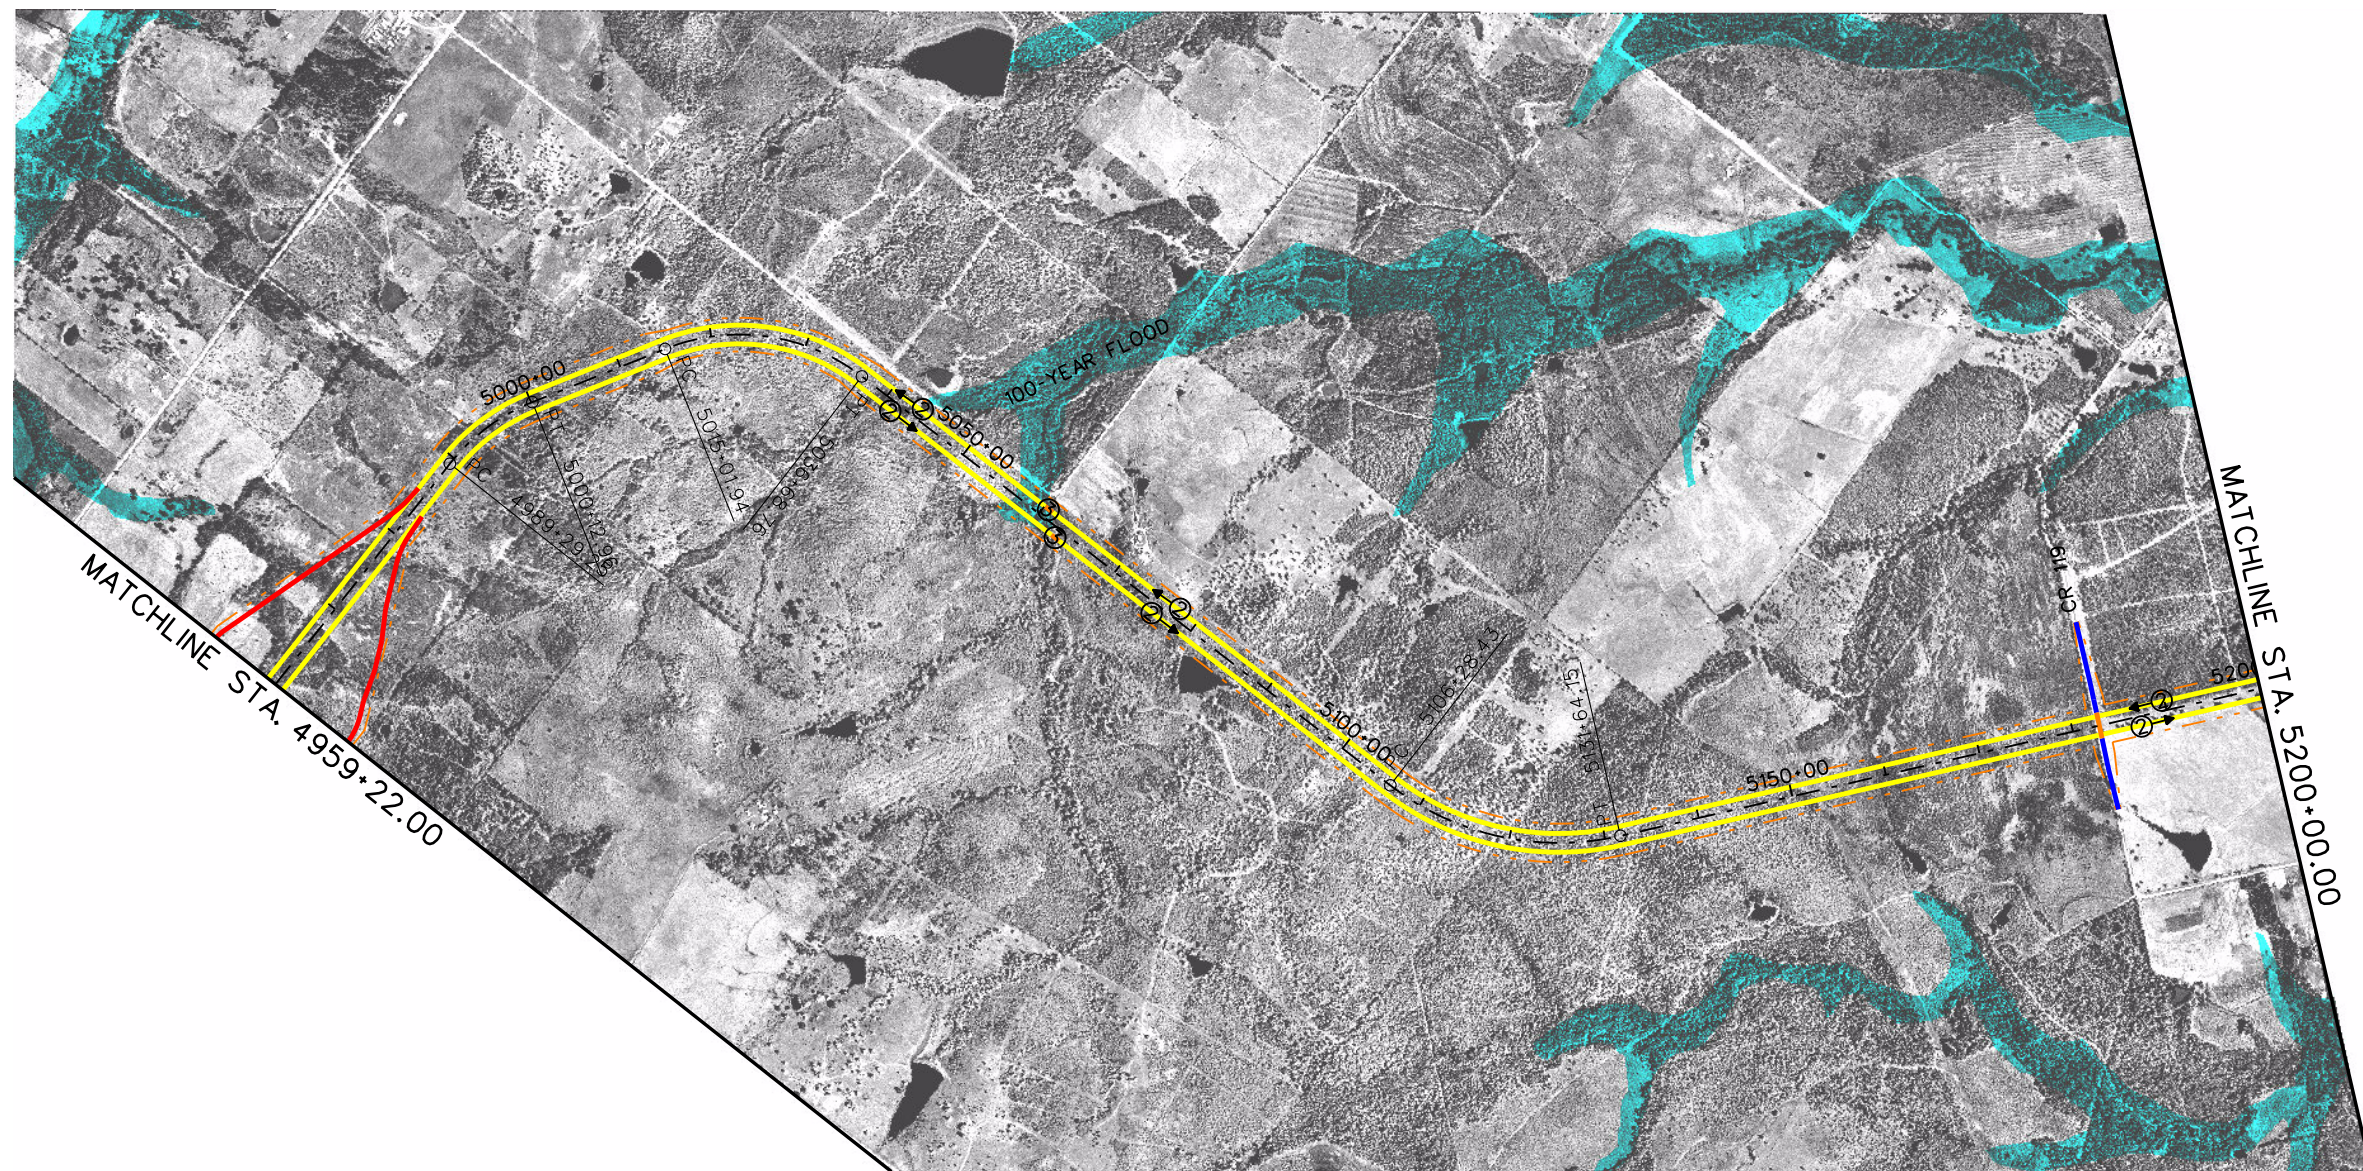

CONFIDENTIAL

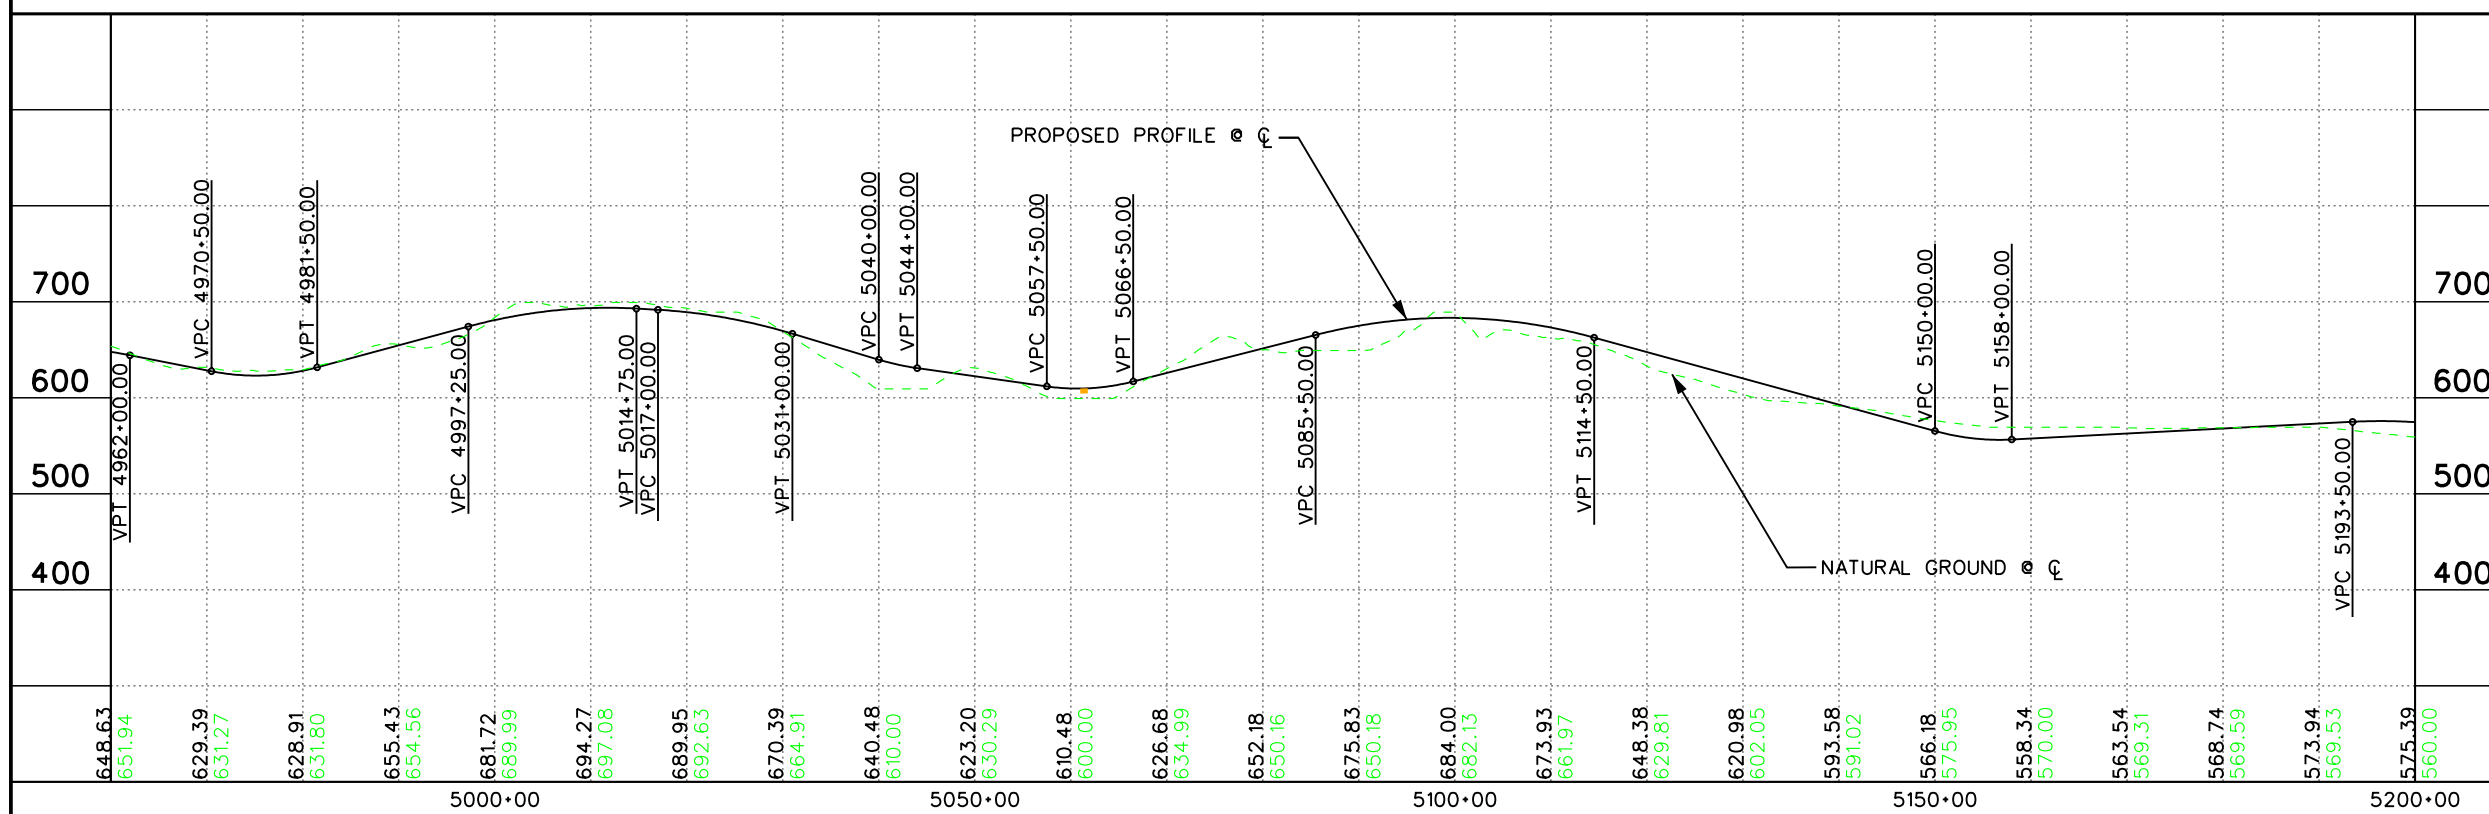

© 2004

EARTH TECH


TTC-35 HIGH PRIORITY CORRIDOR

SH 130
SEGMENTS 5 & 6
PLAN & PROFILE

STA. 4959+22 TO STA. 5200+00


9 OF 10

Page 34

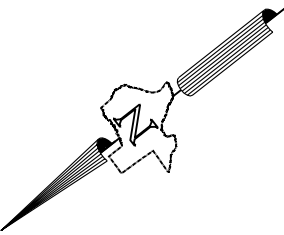

- LEGEND**
- FACILITY CENTERLINE (C)
 - MAINLANES
 - FRONTAGE ROAD
 - CROSS-STREET/ACCESS ROAD
 - BRIDGE
 - DIRECT CONNECTOR
 - RAMP
 - RAILROAD
 - RIGHT OF WAY
 - 100 YR FLOODPLAIN
 - WATERWAY
 - ⊕ CHURCH
 - ⊕ SCHOOL
 - ⊕ CEMETERY
 - ⊕ RECREATION AREA
 - ⊕ HOSPITAL
 - ⊕ AIRPORT
 - ⊕ GOLF COURSE

CONFIDENTIAL

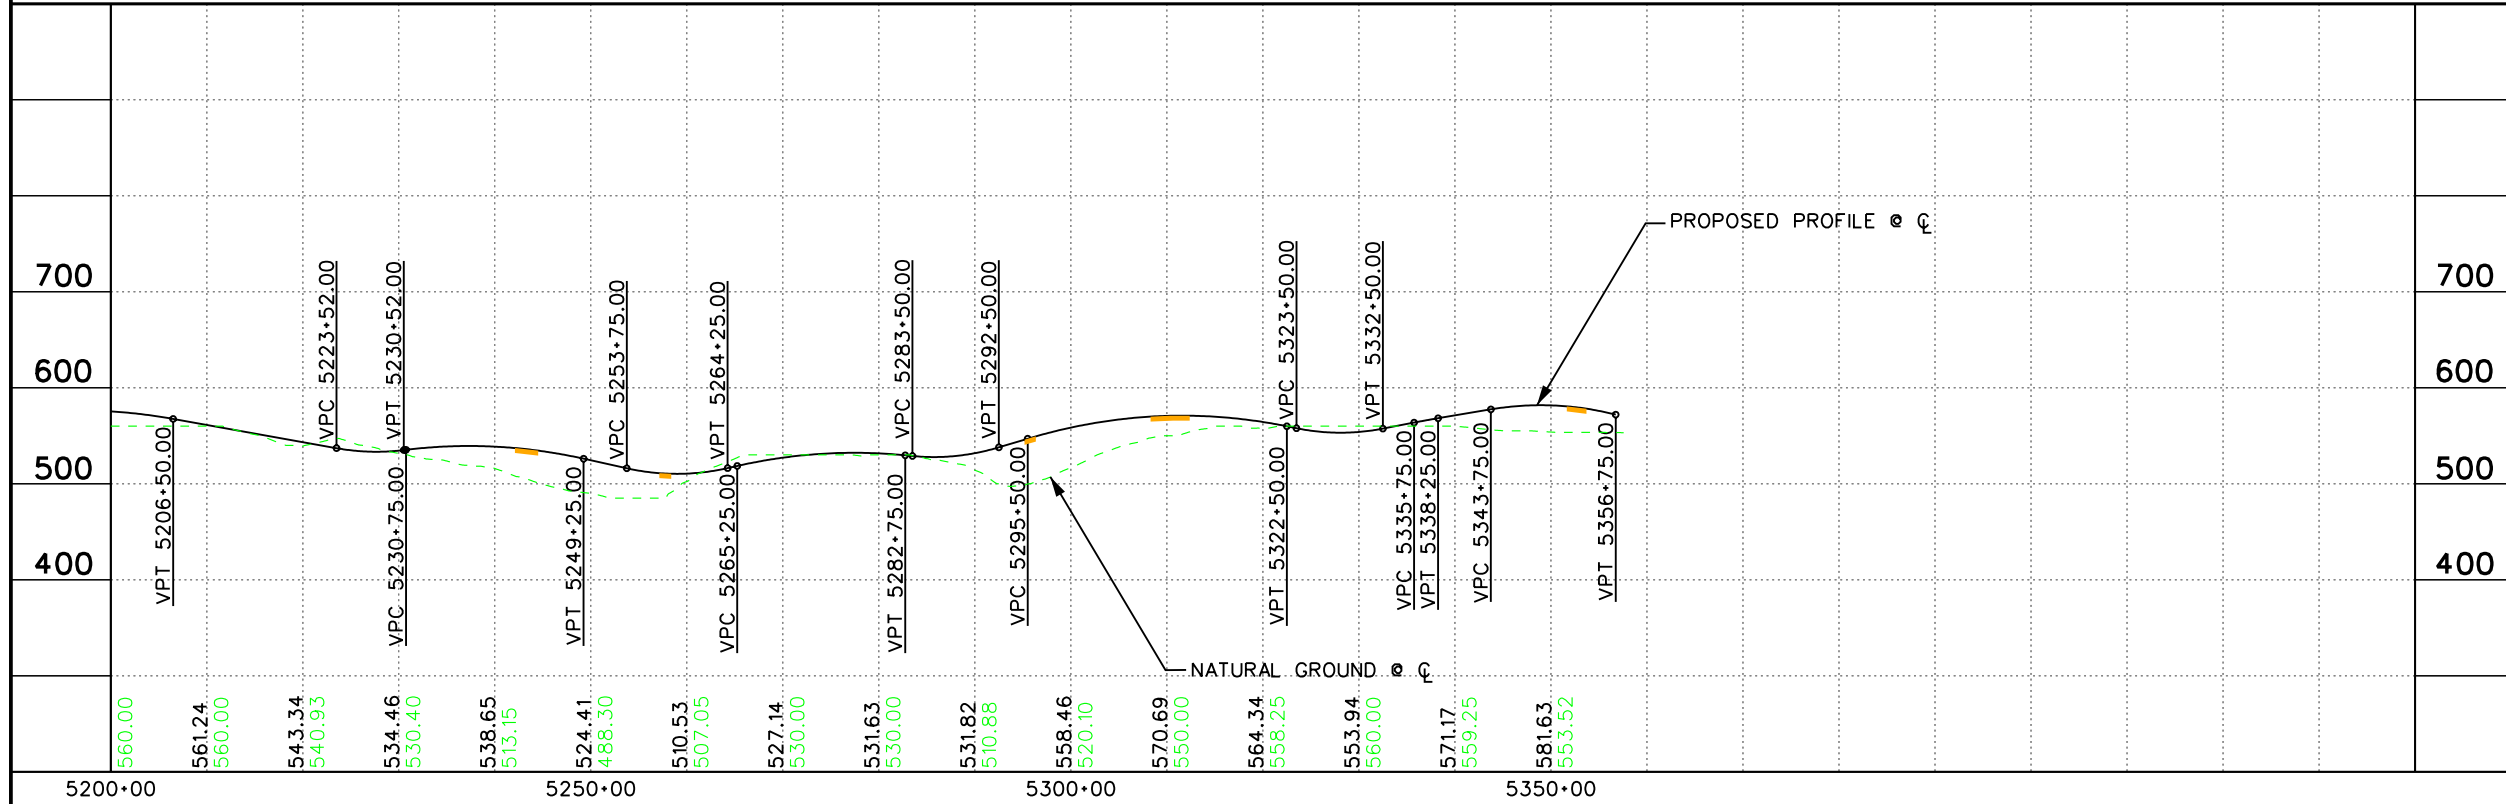

© 2004

TTC-35 HIGH PRIORITY CORRIDOR
SH 130
SEGMENTS 5 & 6
PLAN & PROFILE

STA. 5200+00 TO END

10 OF 10 **Page 35**