



LEGEND

- FACILITY CENTERLINE (C)
- MAINLANES
- FRONTAGE ROAD
- CROSS-STREET/ACCESS ROAD
- BRIDGE
- DIRECT CONNECTOR
- RAMP
- RAILROAD
- RIGHT OF WAY
- 100 YR FLOODPLAIN
- WATERWAY
- ⊕ CHURCH
- ⊕ SCHOOL
- ⊕ CEMETERY
- ⊕ RECREATION AREA
- ⊕ HOSPITAL
- ⊕ AIRPORT
- ⊕ GOLF COURSE

CONFIDENTIAL



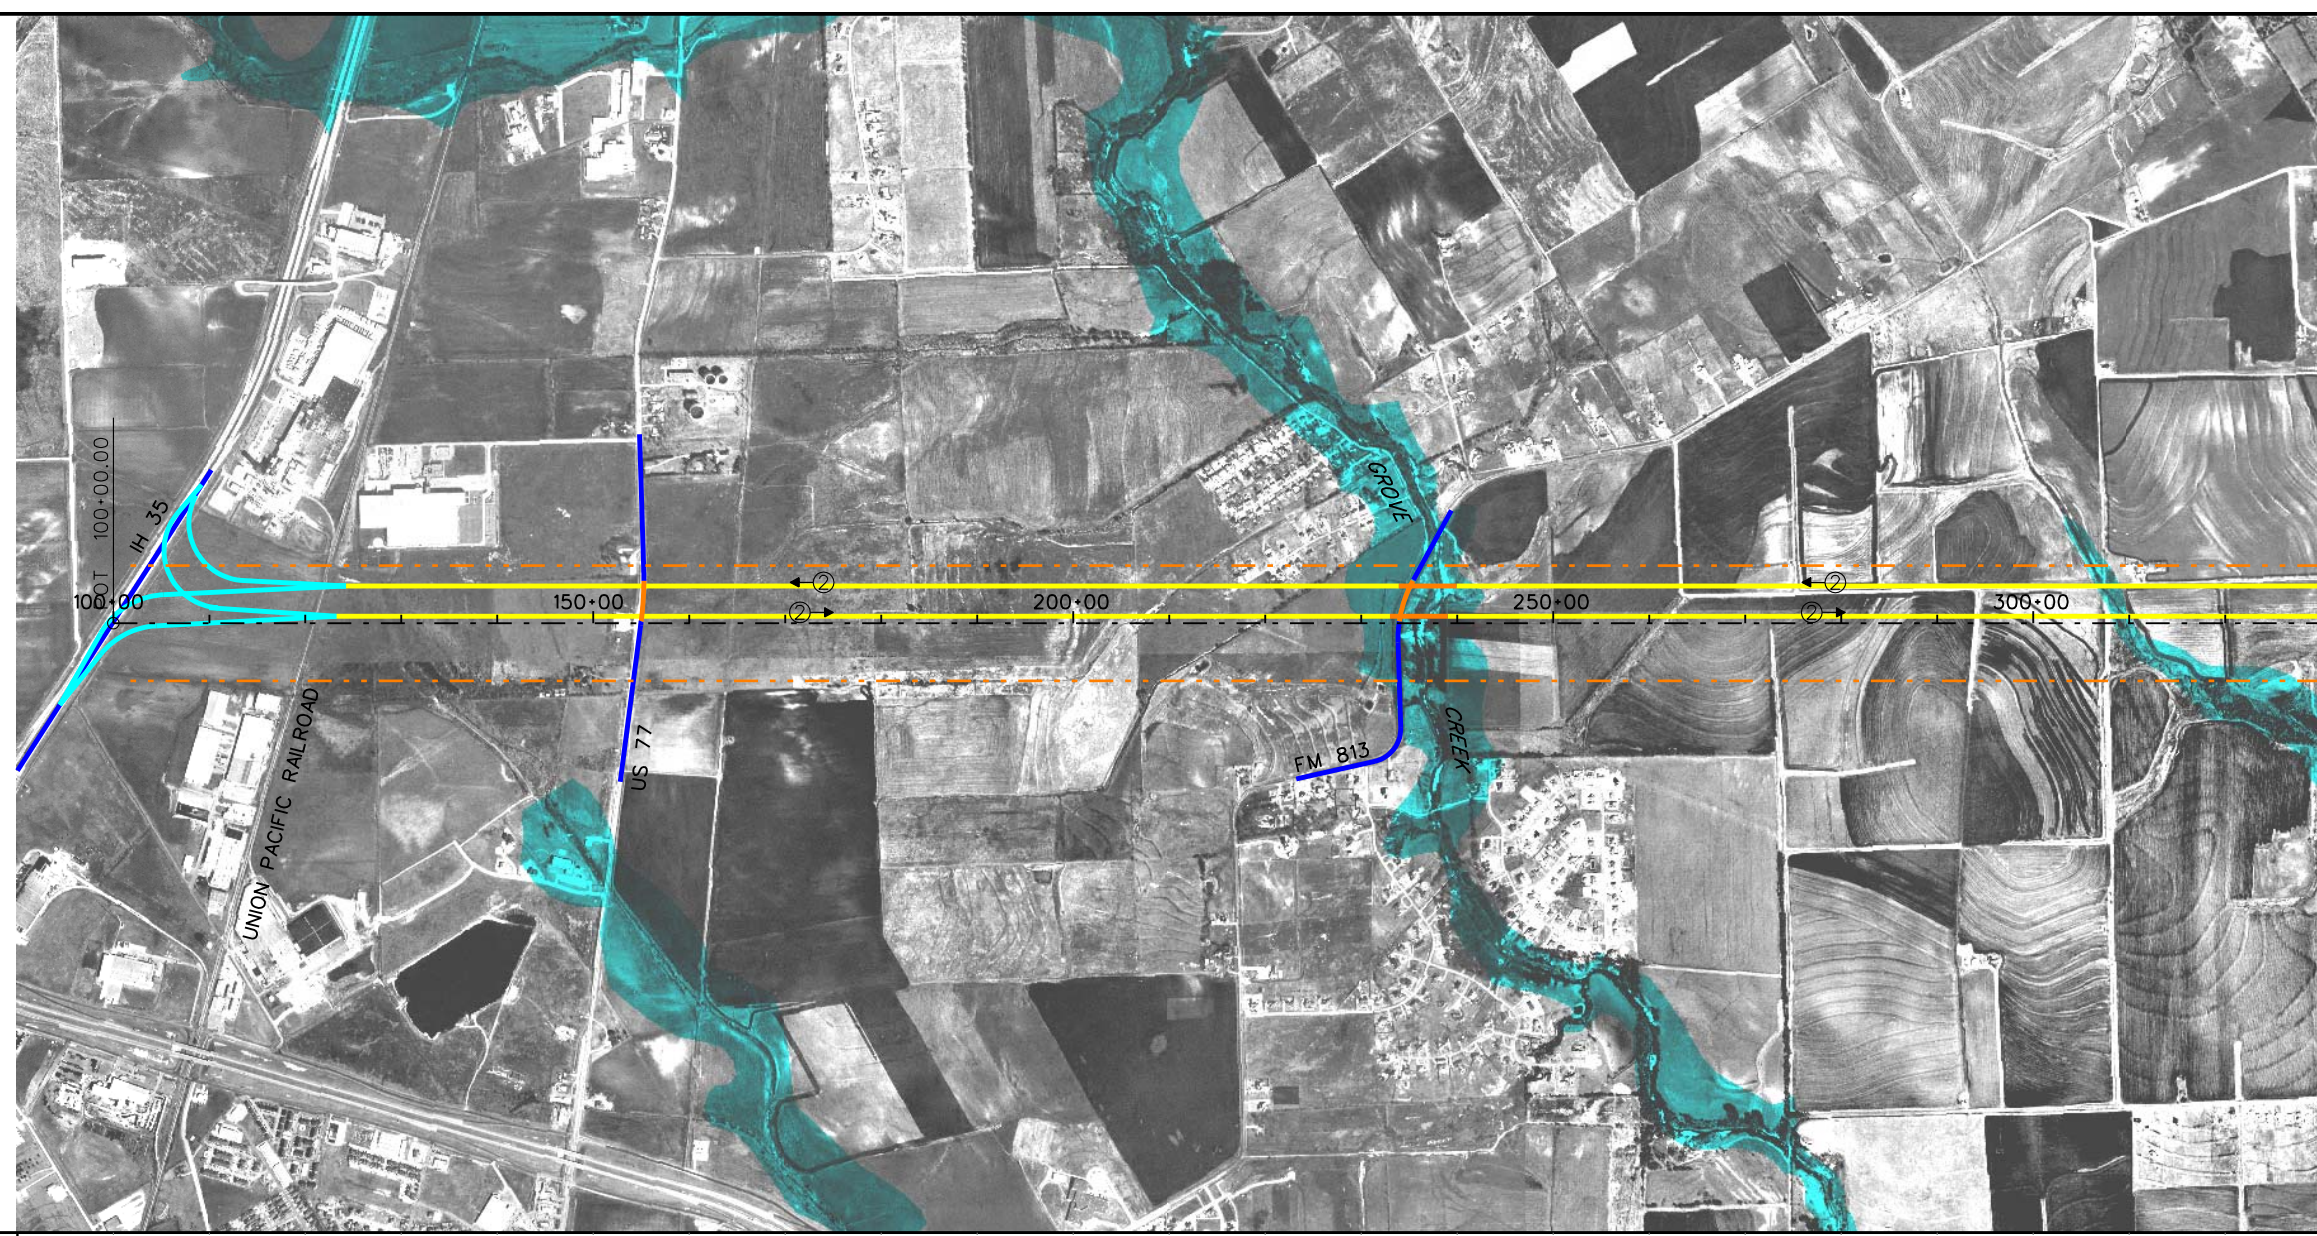


STA. 330+00.00

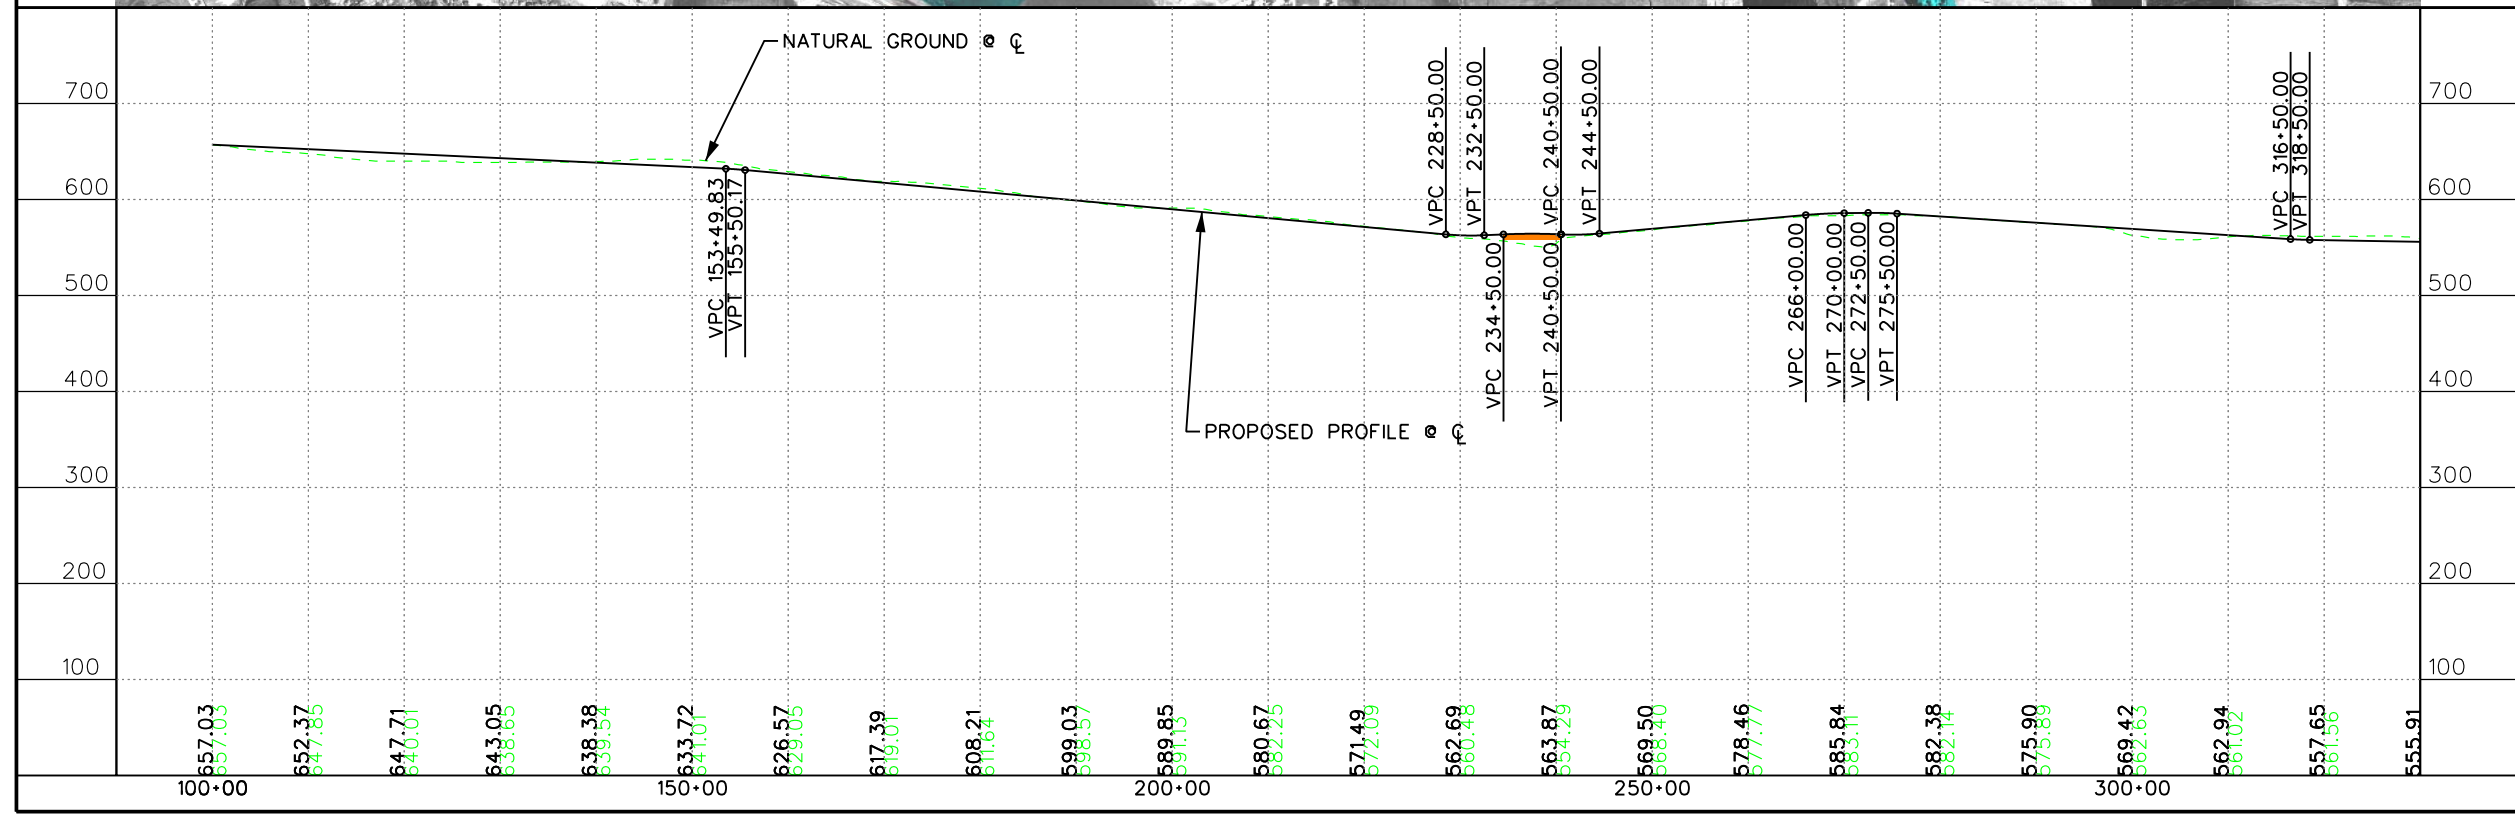


© 2004

TTC-35 HIGH PRIORITY CORRIDOR
 TTC-35 DALLAS SOUTHEAST CONNECTOR
 PLAN & PROFILE
 BEGIN TO STA. 300+00

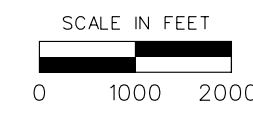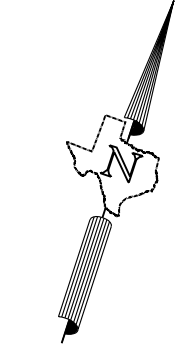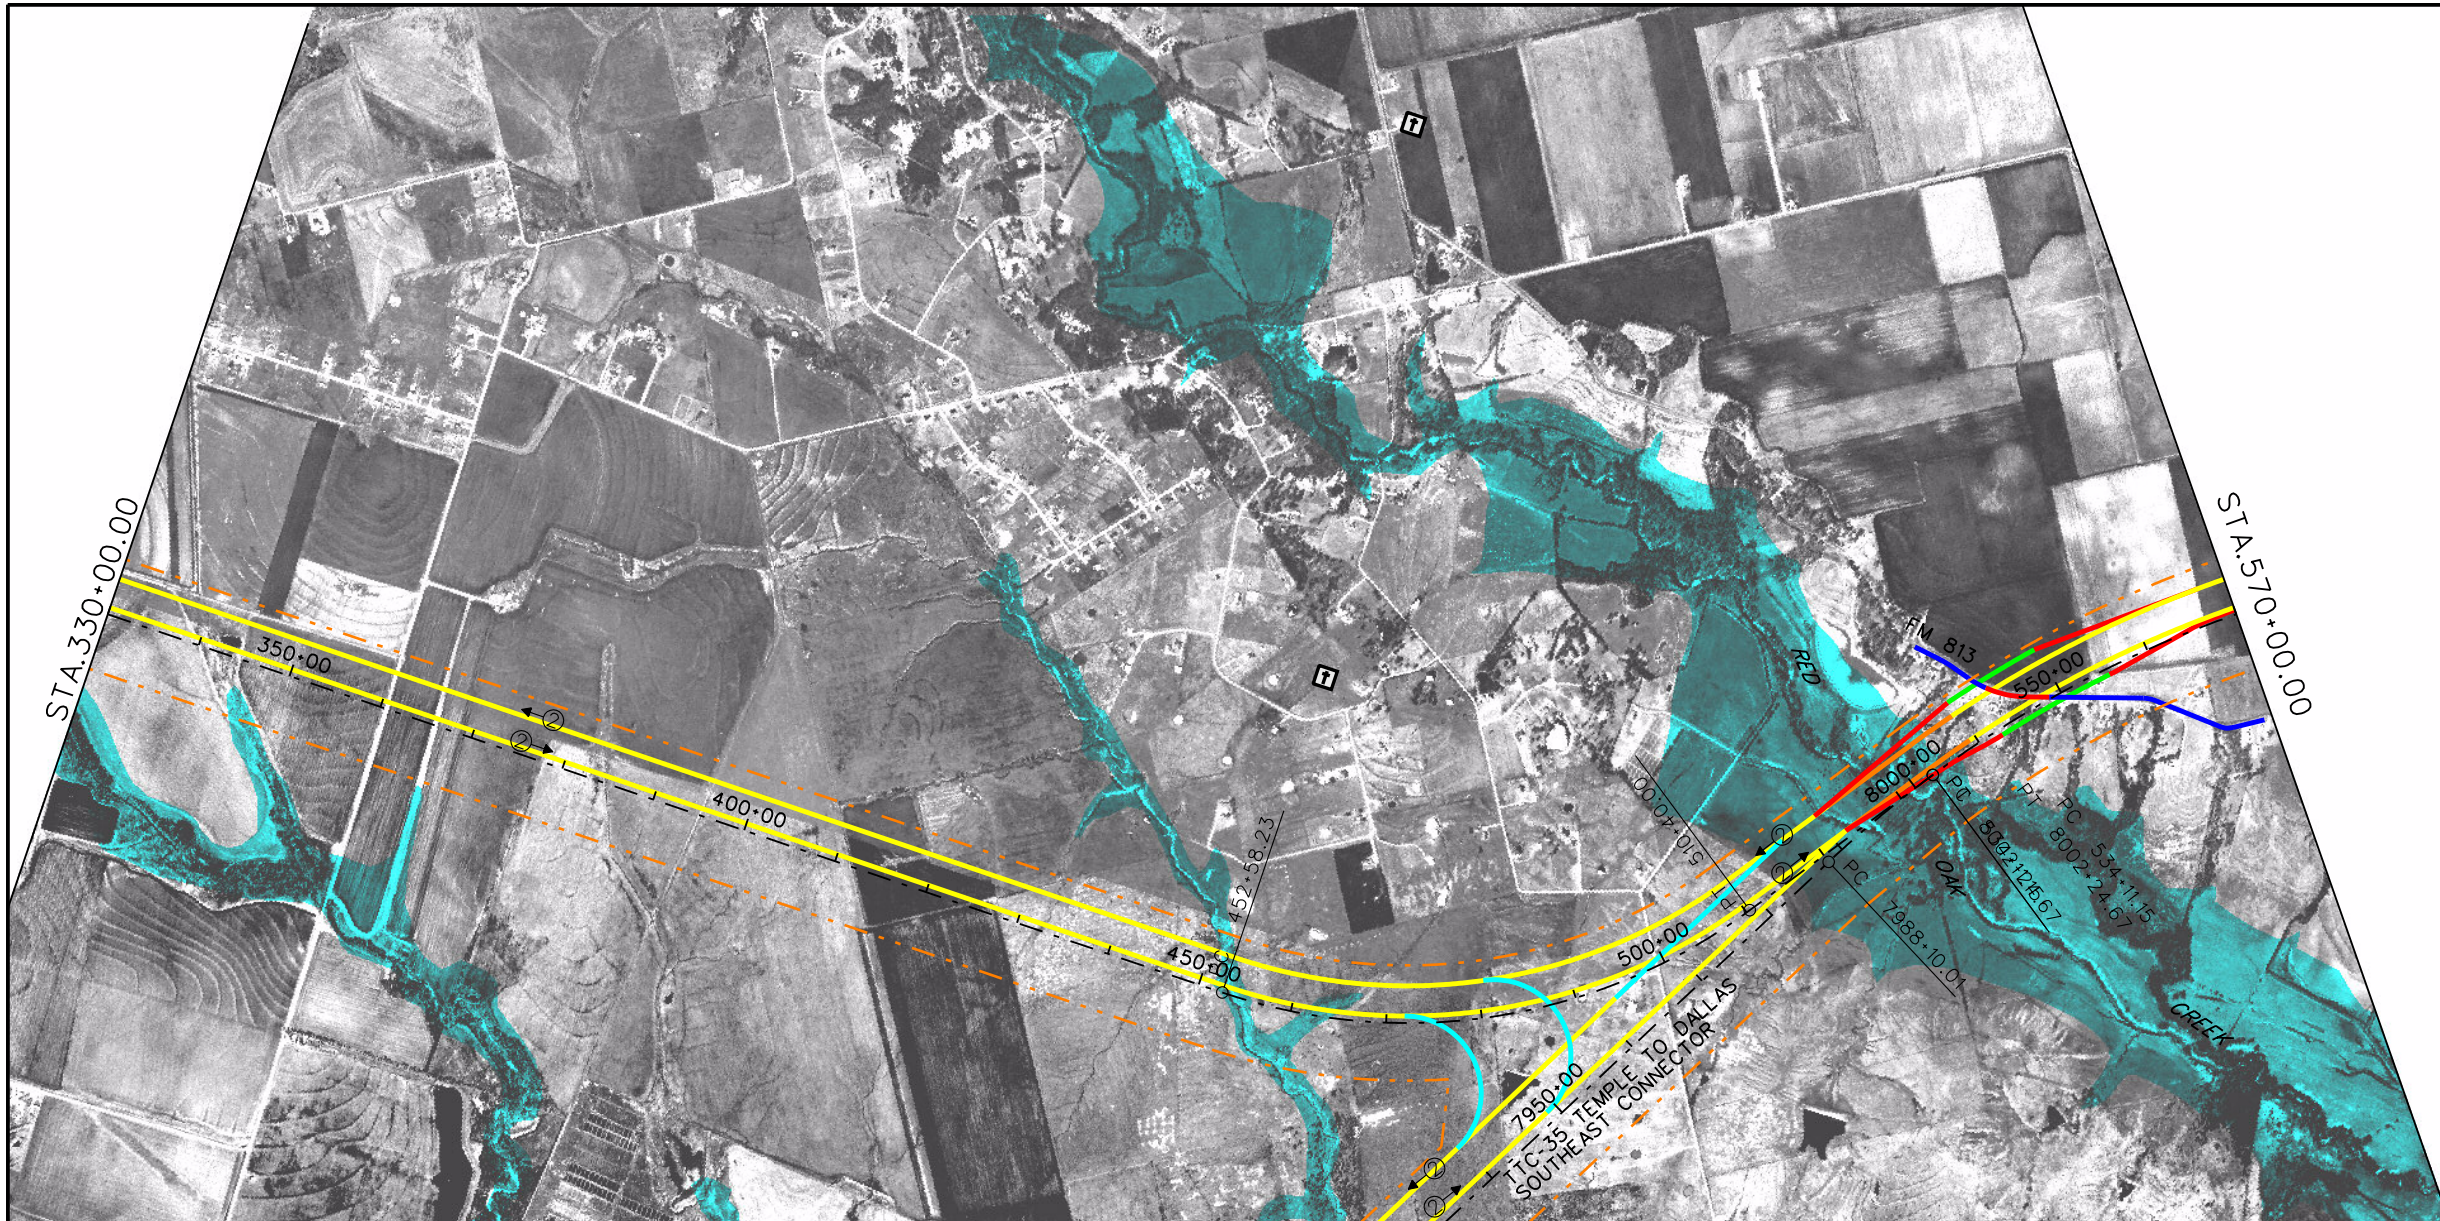

- LEGEND**
- FACILITY CENTERLINE (C)
 - MAINLANES
 - FRONTAGE ROAD
 - CROSS-STREET/ACCESS ROAD
 - BRIDGE
 - DIRECT CONNECTOR
 - RAMP
 - RAILROAD
 - RIGHT OF WAY
 - 100 YR FLOODPLAIN
 - WATERWAY
 - CHURCH
 - SCHOOL
 - CEMETERY
 - RECREATION AREA
 - HOSPITAL
 - AIRPORT
 - GOLF COURSE

CONFIDENTIAL


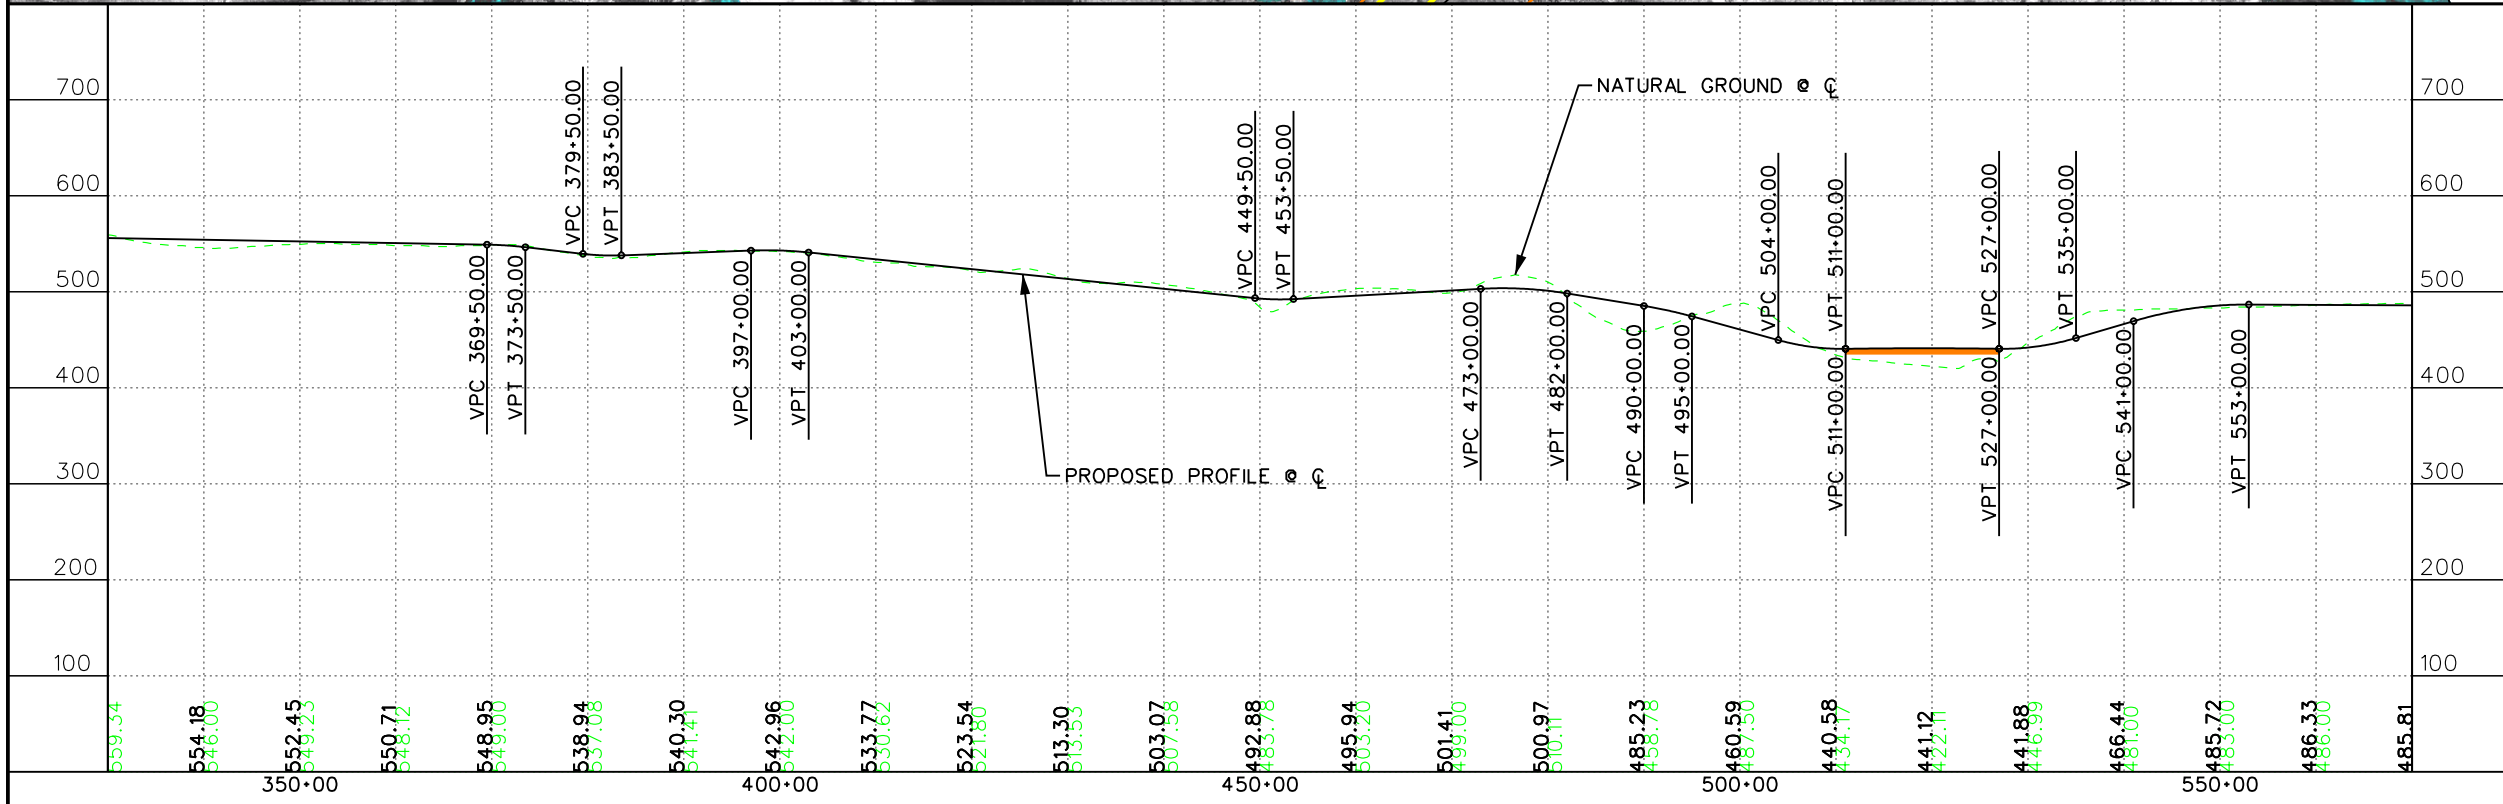


© 2004

EARTH TECH


TTC-35 HIGH PRIORITY CORRIDOR
 TTC-35 DALLAS SOUTHEAST CONNECTOR
 PLAN & PROFILE
 STA. 300+00 TO STA. 570+00

2 OF 13 Page 37

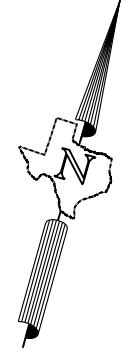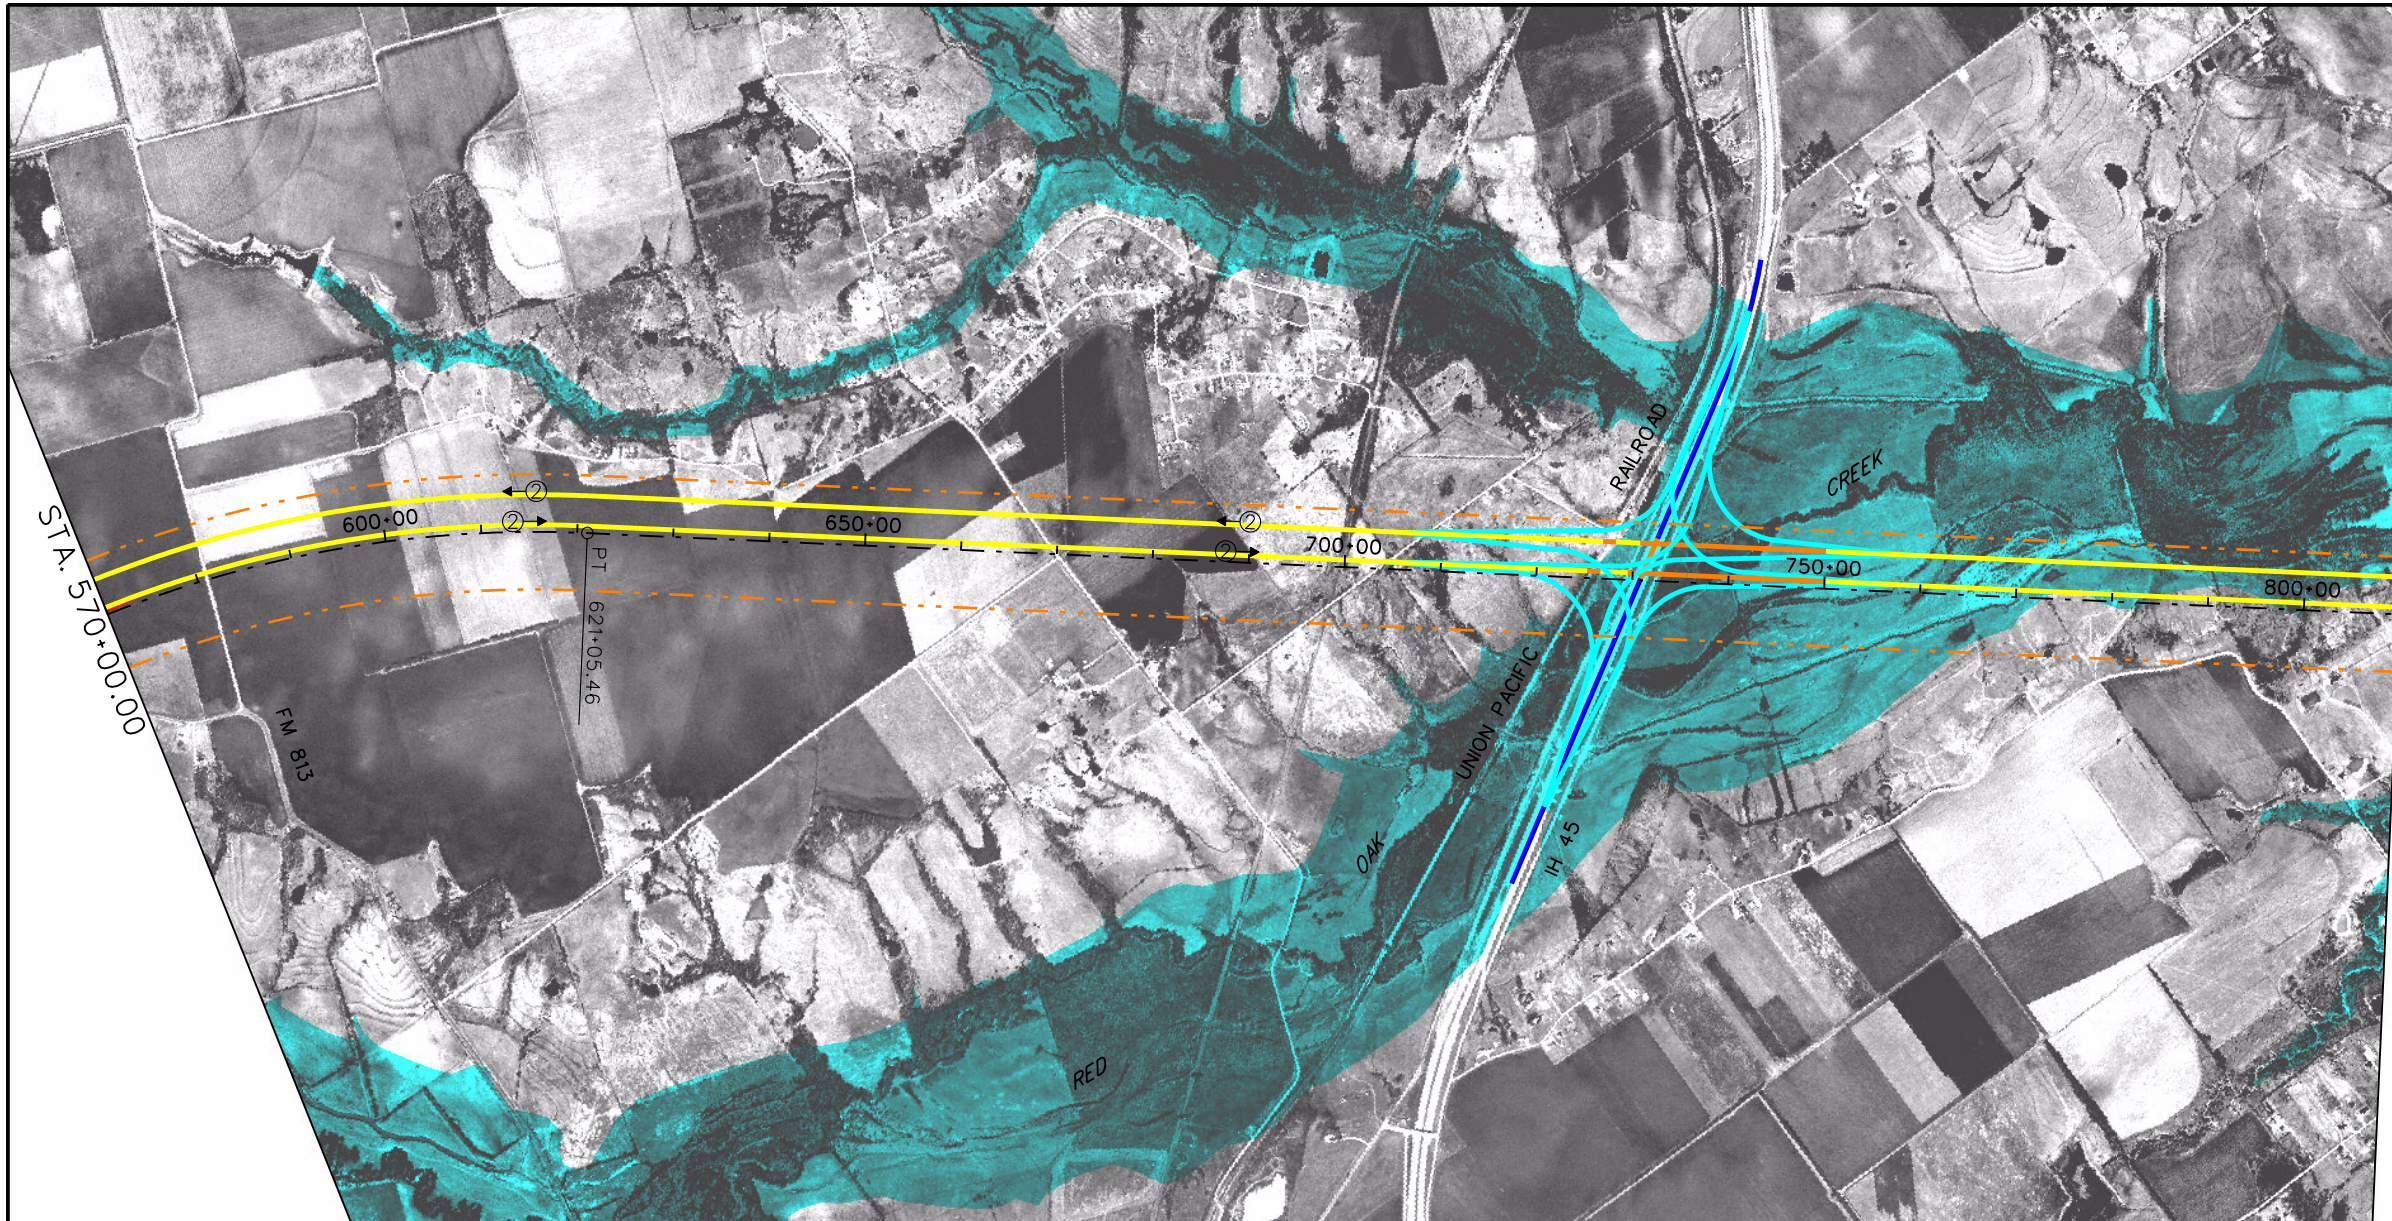


- LEGEND**
- FACILITY CENTERLINE (C)
 - MAINLANES
 - FRONTAGE ROAD
 - CROSS-STREET/ACCESS ROAD
 - BRIDGE
 - DIRECT CONNECTOR
 - RAMP
 - RAILROAD
 - RIGHT OF WAY
 - 100 YR FLOODPLAIN
 - WATERWAY
 - CHURCH
 - SCHOOL
 - CEMETERY
 - RECREATION AREA
 - HOSPITAL
 - AIRPORT
 - GOLF COURSE

CONFIDENTIAL

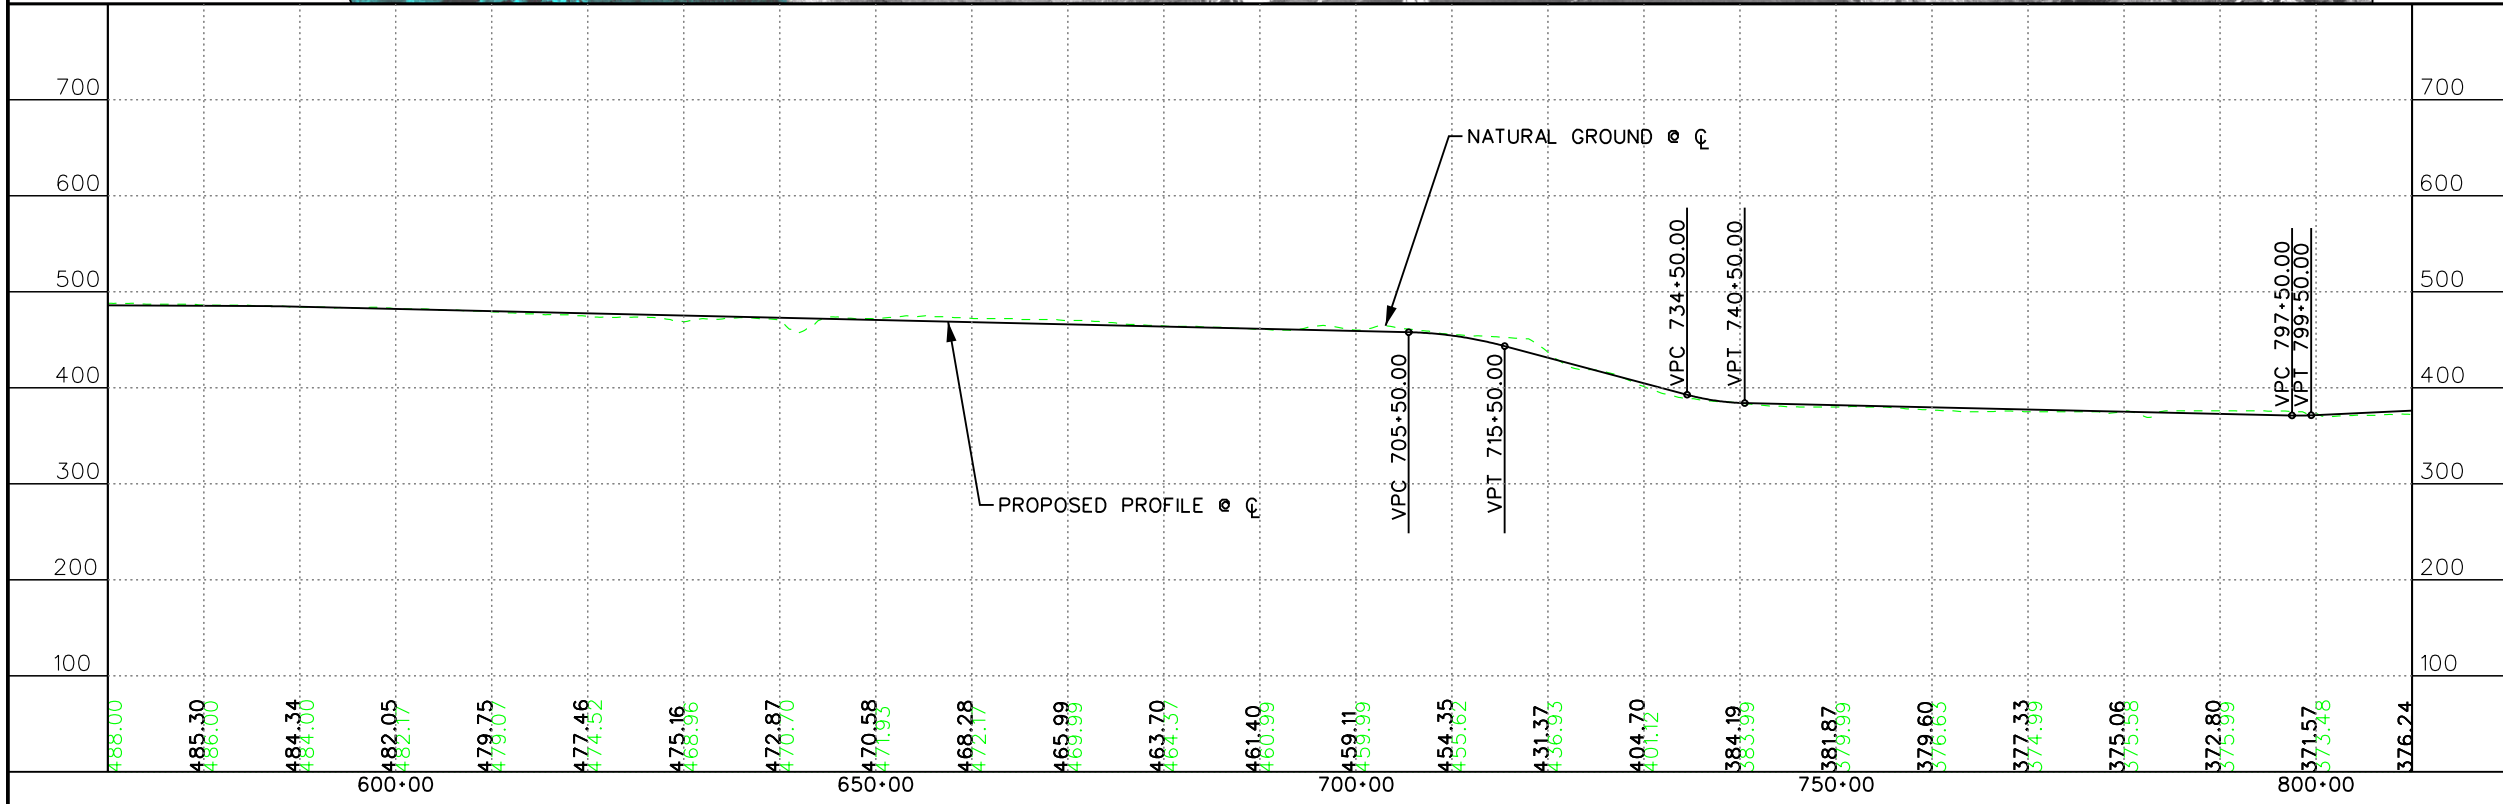


© 2004

TTC-35 HIGH PRIORITY CORRIDOR
 TTC-35 DALLAS SOUTHEAST CONNECTOR
 PLAN & PROFILE
 STA. 570+00 TO STA. 810+00

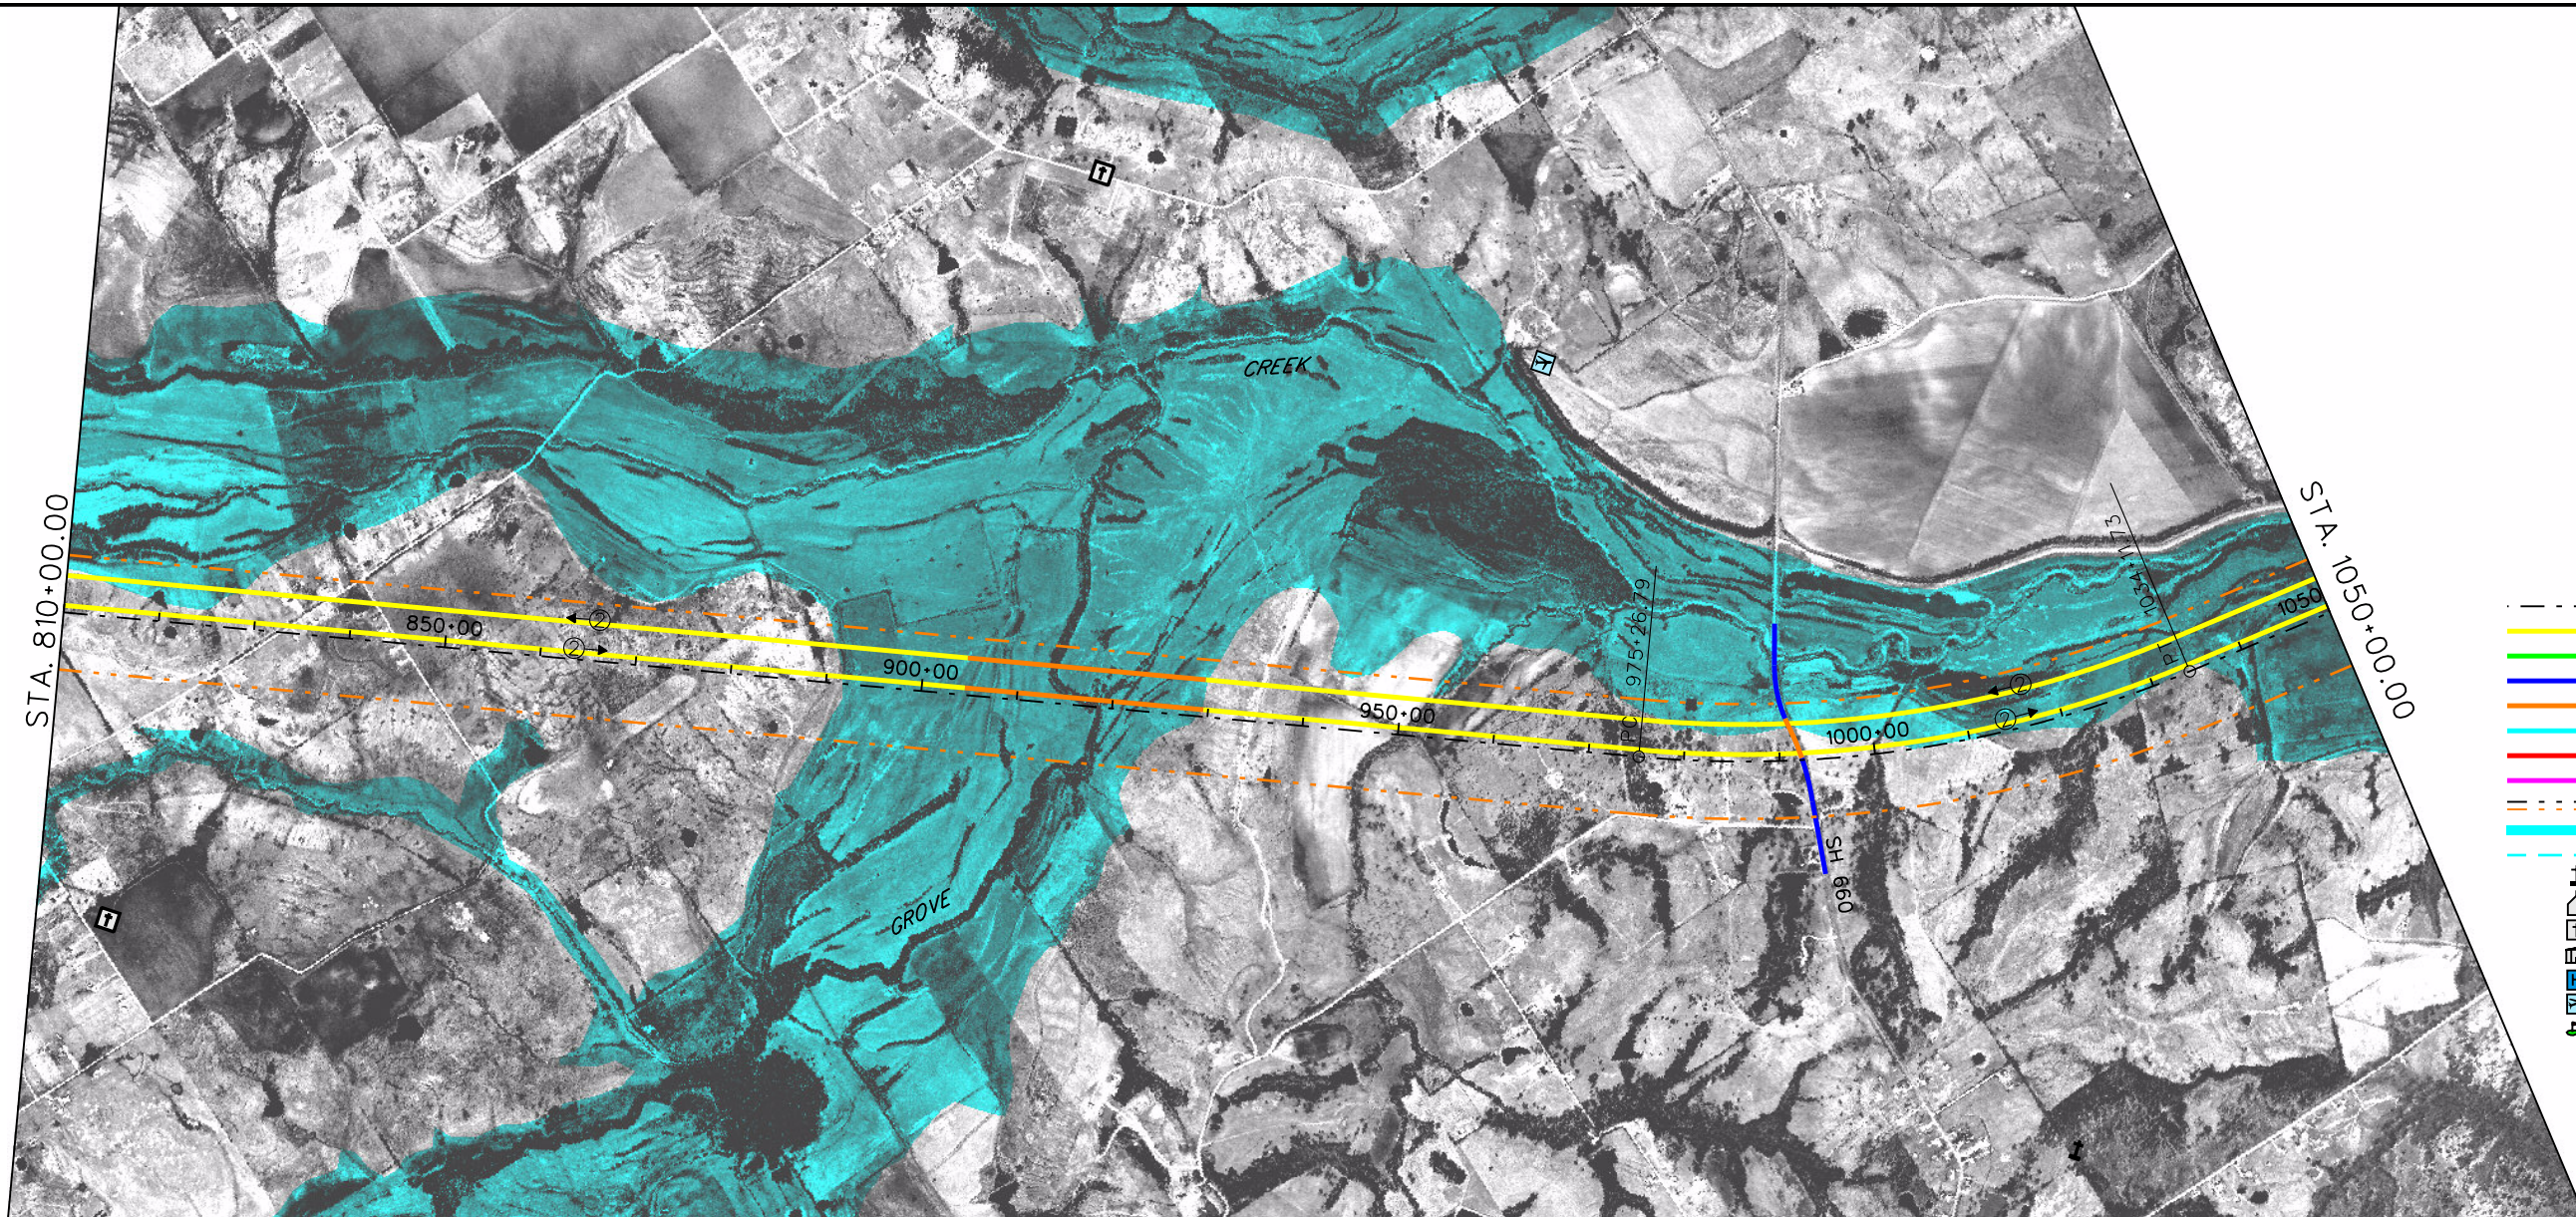

- LEGEND**
- FACILITY CENTERLINE (C)
 - MAINLANES
 - FRONTAGE ROAD
 - CROSS-STREET/ACCESS ROAD
 - BRIDGE
 - DIRECT CONNECTOR
 - RAMP
 - RAILROAD
 - RIGHT OF WAY
 - 100 YR FLOODPLAIN
 - WATERWAY
 - CHURCH
 - SCHOOL
 - CEMETERY
 - RECREATION AREA
 - HOSPITAL
 - AIRPORT
 - GOLF COURSE



CONFIDENTIAL

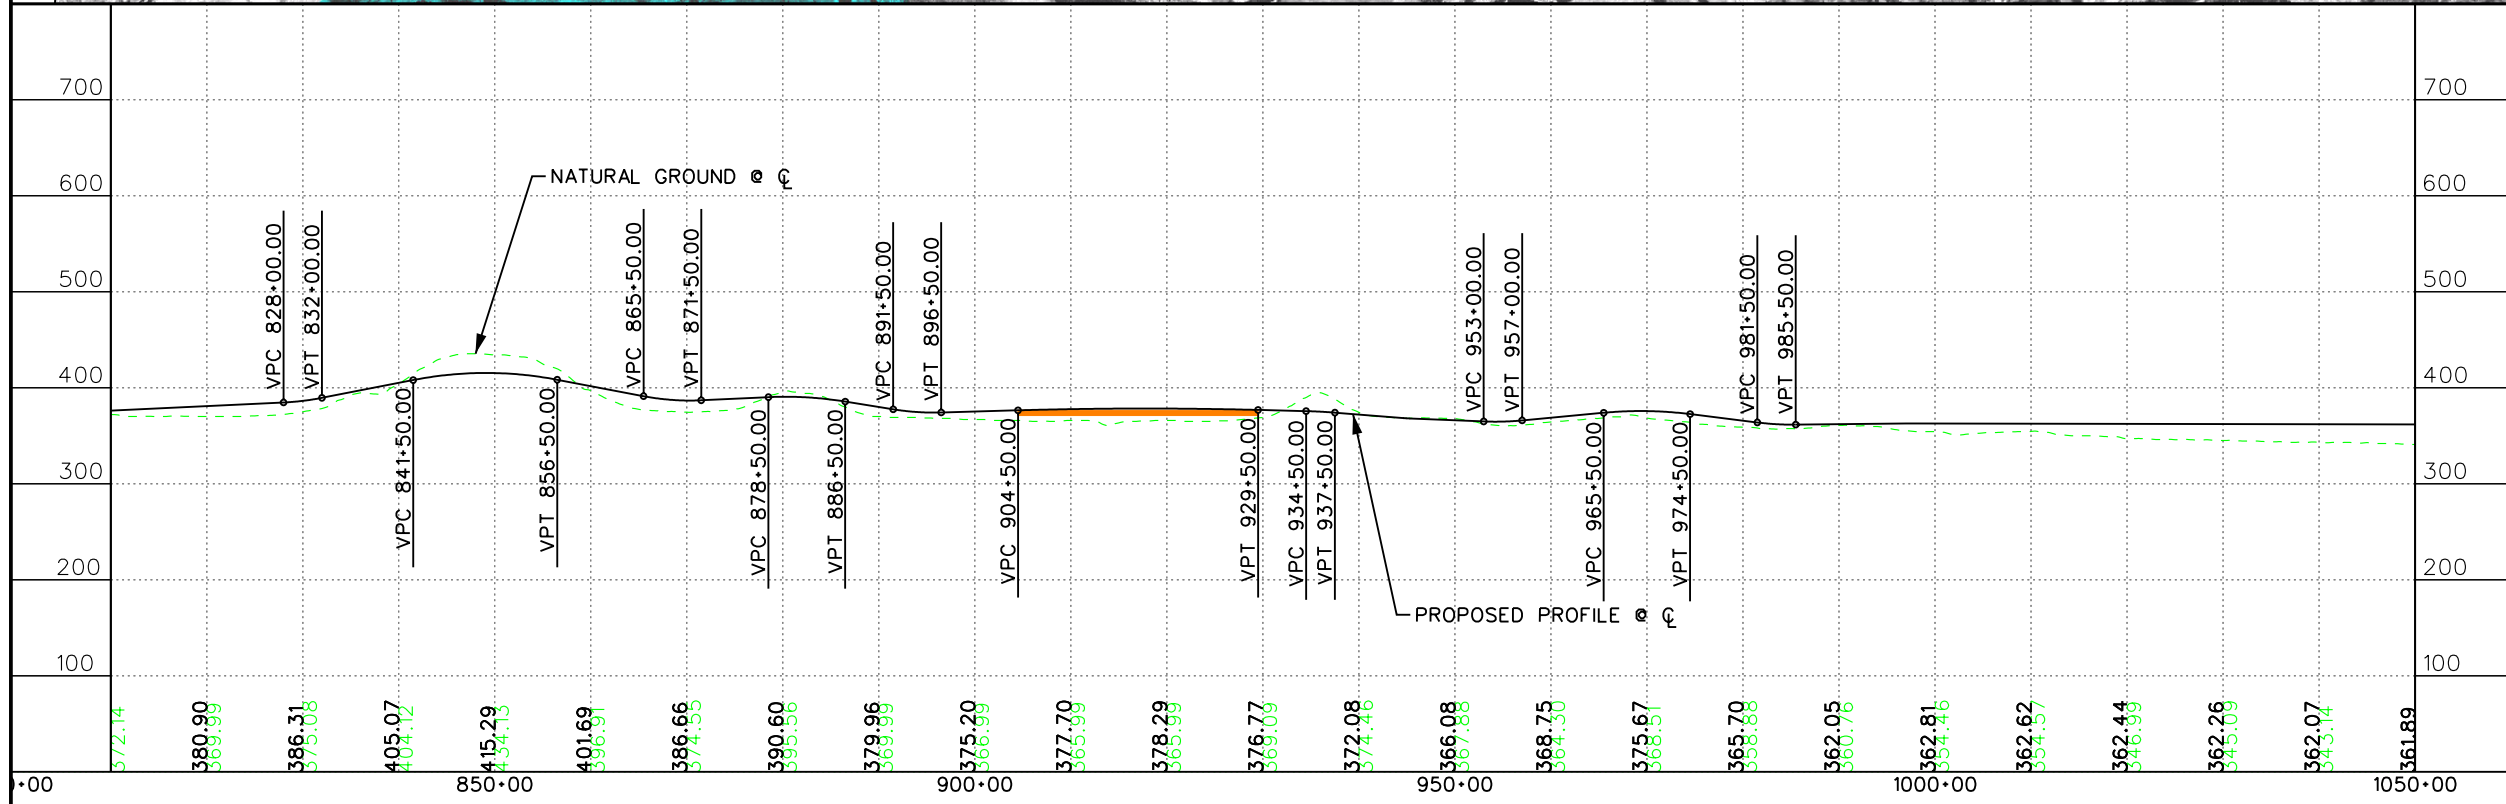

© 2004

EARTH TECH

TTC-35 HIGH PRIORITY CORRIDOR
 TTC-35 DALLAS SOUTHEAST CONNECTOR
 PLAN & PROFILE
 STA. 810+00 TO STA. 1050+00

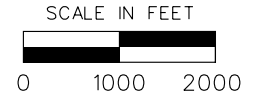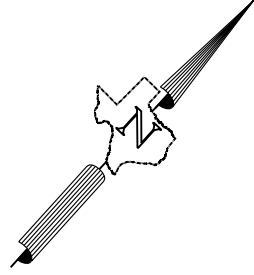


LEGEND

- FACILITY CENTERLINE (C)
- MAIN LANES
- FRONTAGE ROAD
- CROSS-STREET/ACCESS ROAD
- BRIDGE
- DIRECT CONNECTOR
- RAMP
- RAILROAD
- RIGHT OF WAY
- 100 YR FLOODPLAIN
- WATERWAY
- CHURCH
- SCHOOL
- CEMETERY
- RECREATION AREA
- HOSPITAL
- AIRPORT
- GOLF COURSE




CONFIDENTIAL

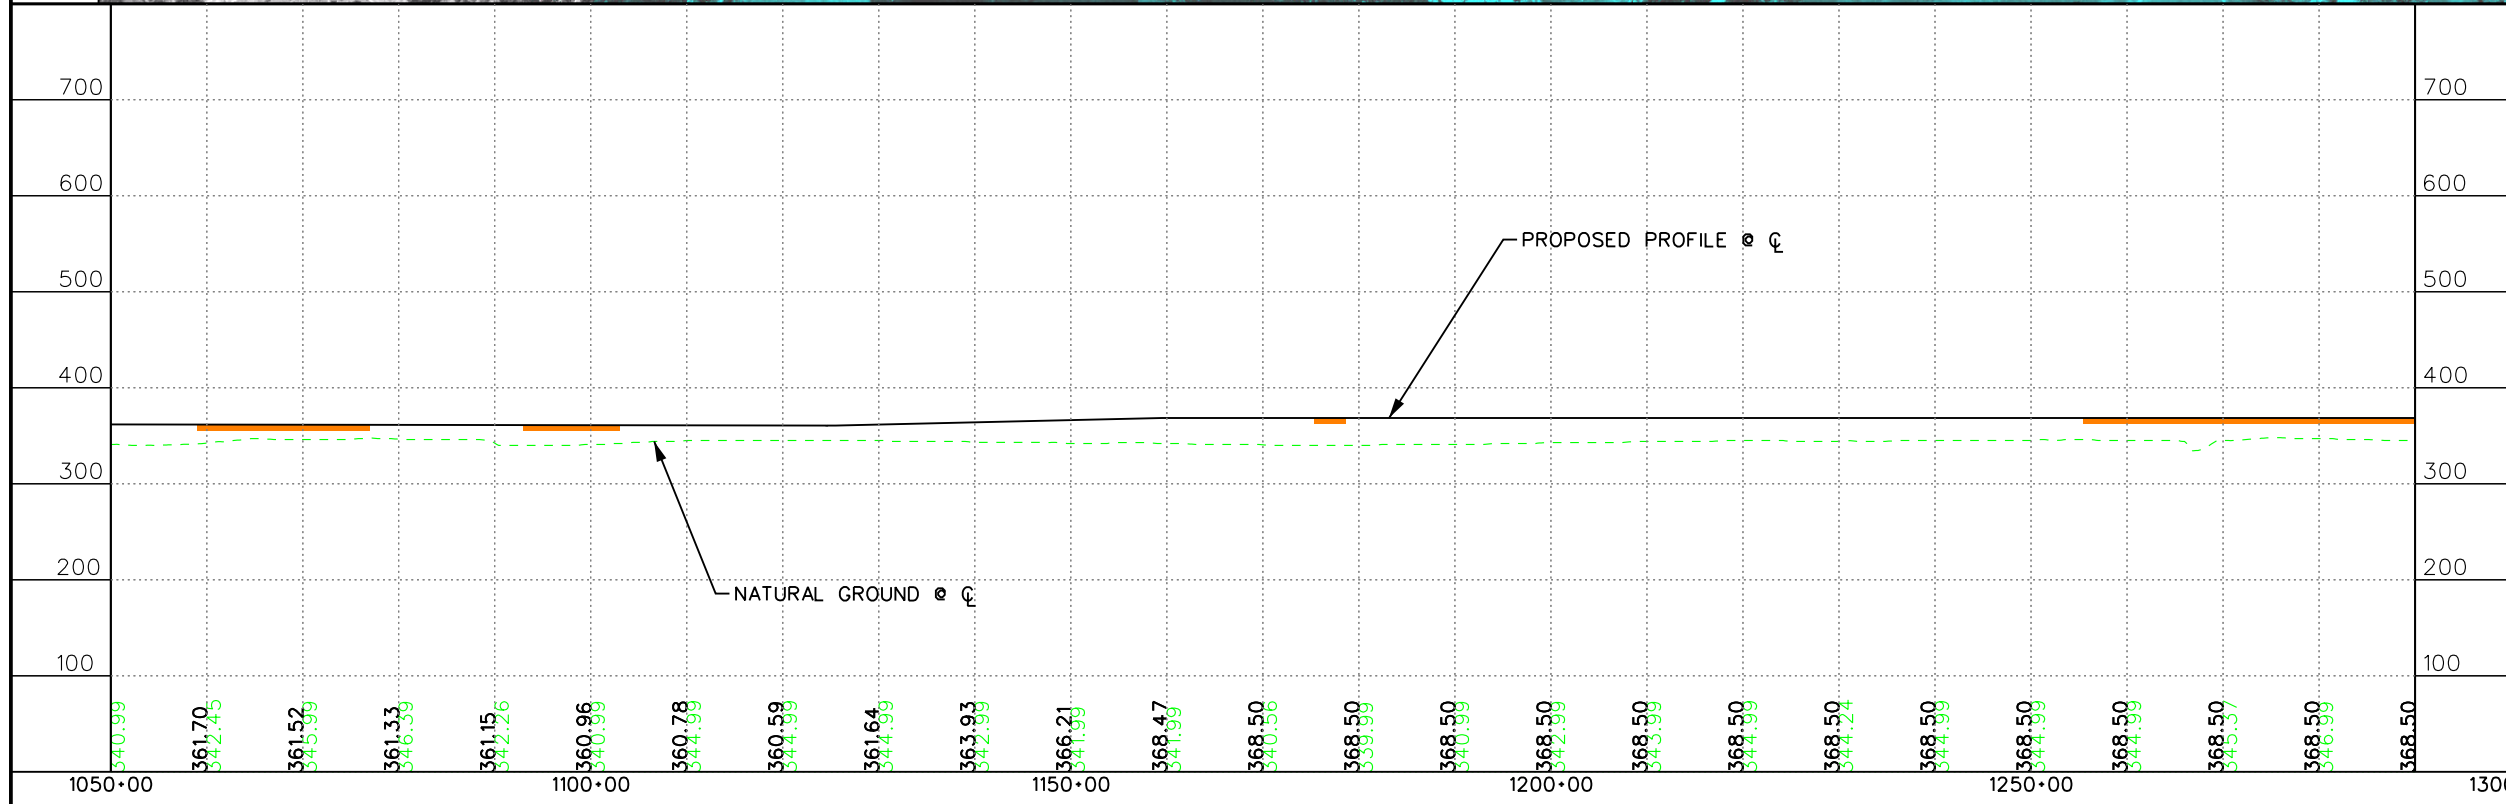


© 2004

TTC-35 HIGH PRIORITY CORRIDOR
 TTC-35
 DALLAS SOUTHEAST
 CONNECTOR
 PLAN & PROFILE
 STA. 1050+00 TO STA. 1290+00

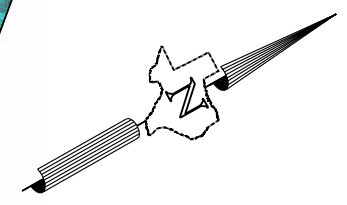


- LEGEND**
- FACILITY CENTERLINE (C)
 - MAINLANES
 - FRONTAGE ROAD
 - CROSS-STREET/ACCESS ROAD
 - BRIDGE
 - DIRECT CONNECTOR
 - RAMP
 - RAILROAD
 - RIGHT OF WAY
 - 100 YR FLOODPLAIN
 - WATERWAY
 - CHURCH
 - SCHOOL
 - CEMETERY
 - RECREATION AREA
 - HOSPITAL
 - AIRPORT
 - GOLF COURSE

CONFIDENTIAL

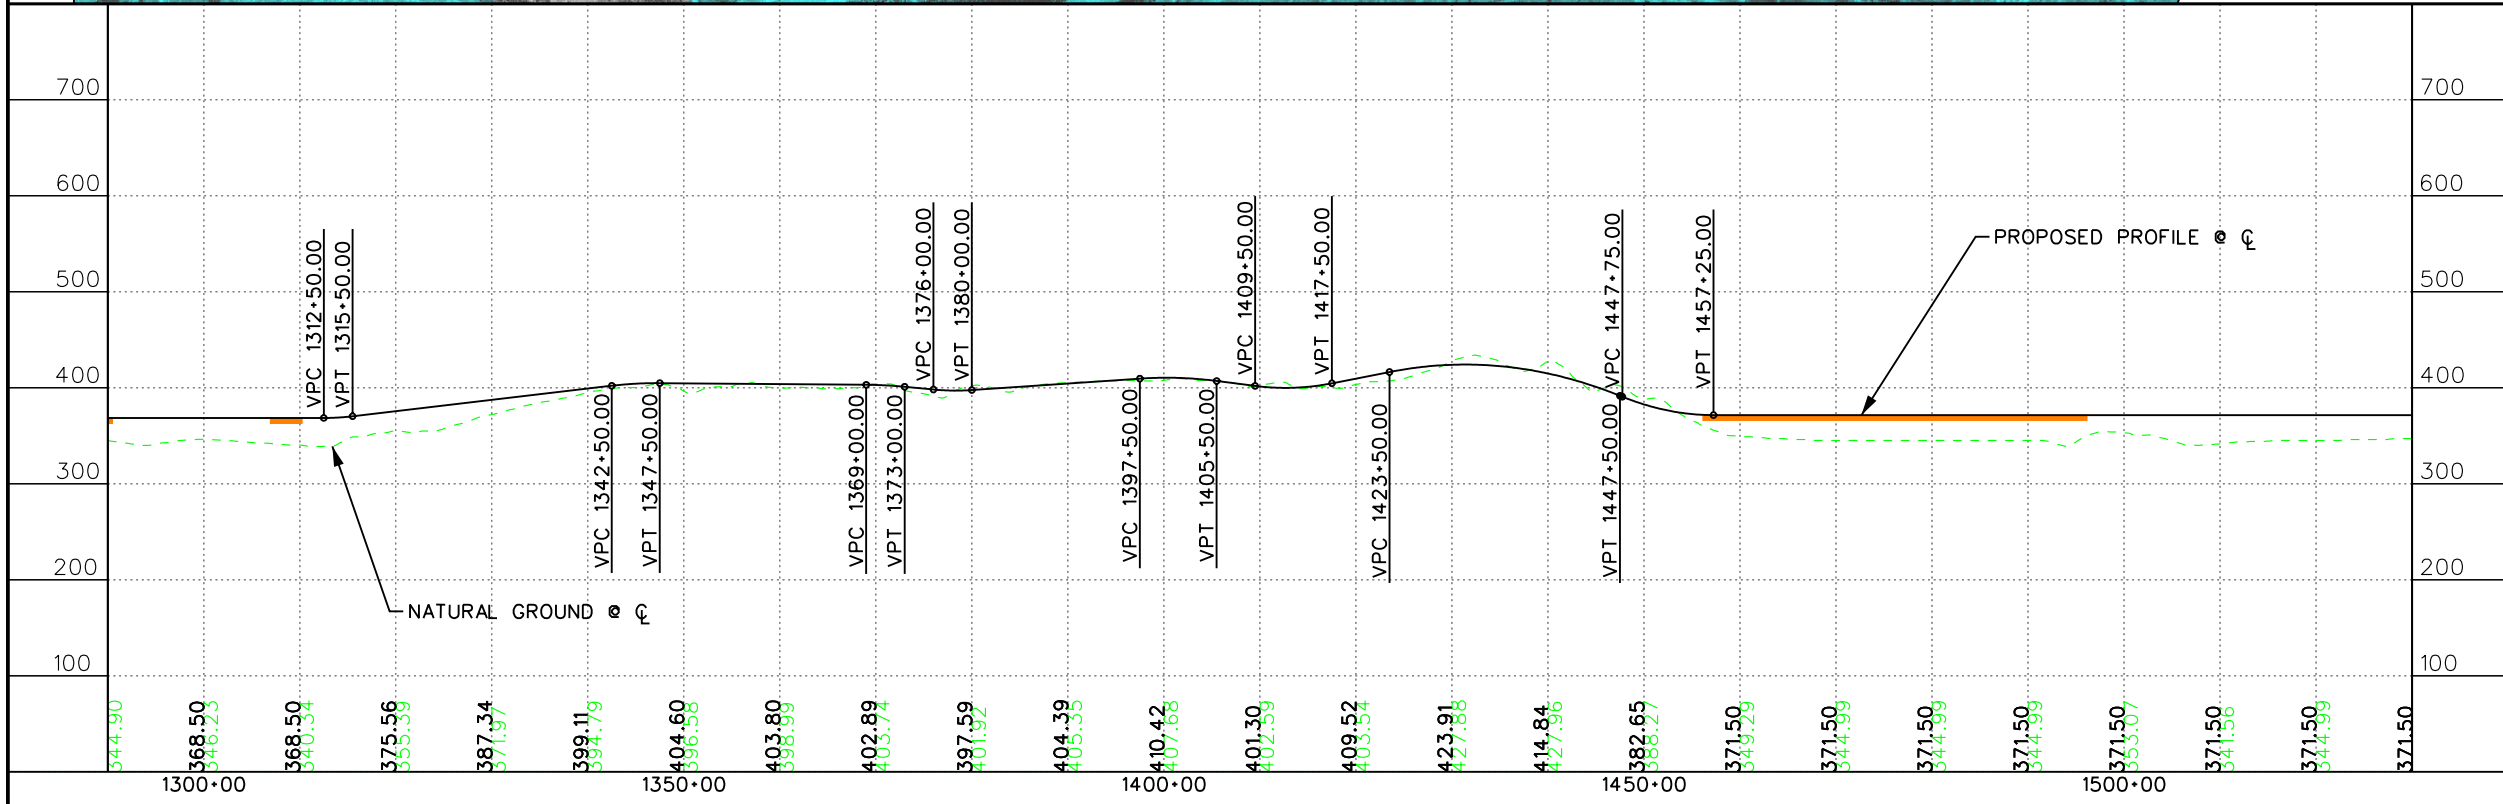


© 2004


TTC-35 HIGH PRIORITY CORRIDOR
 TTC-35
 DALLAS SOUTHEAST
 CONNECTOR
 PLAN & PROFILE
 STA. 1290+00 TO STA. 1530+00

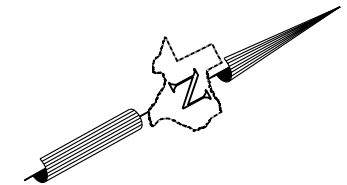

- LEGEND**
- FACILITY CENTERLINE (C)
 - MAINLANES
 - FRONTAGE ROAD
 - CROSS-STREET/ACCESS ROAD
 - BRIDGE
 - DIRECT CONNECTOR
 - RAMP
 - RAILROAD
 - RIGHT OF WAY
 - 100 YR FLOODPLAIN
 - WATERWAY
 - CHURCH
 - SCHOOL
 - CEMETERY
 - RECREATION AREA
 - HOSPITAL
 - AIRPORT
 - GOLF COURSE

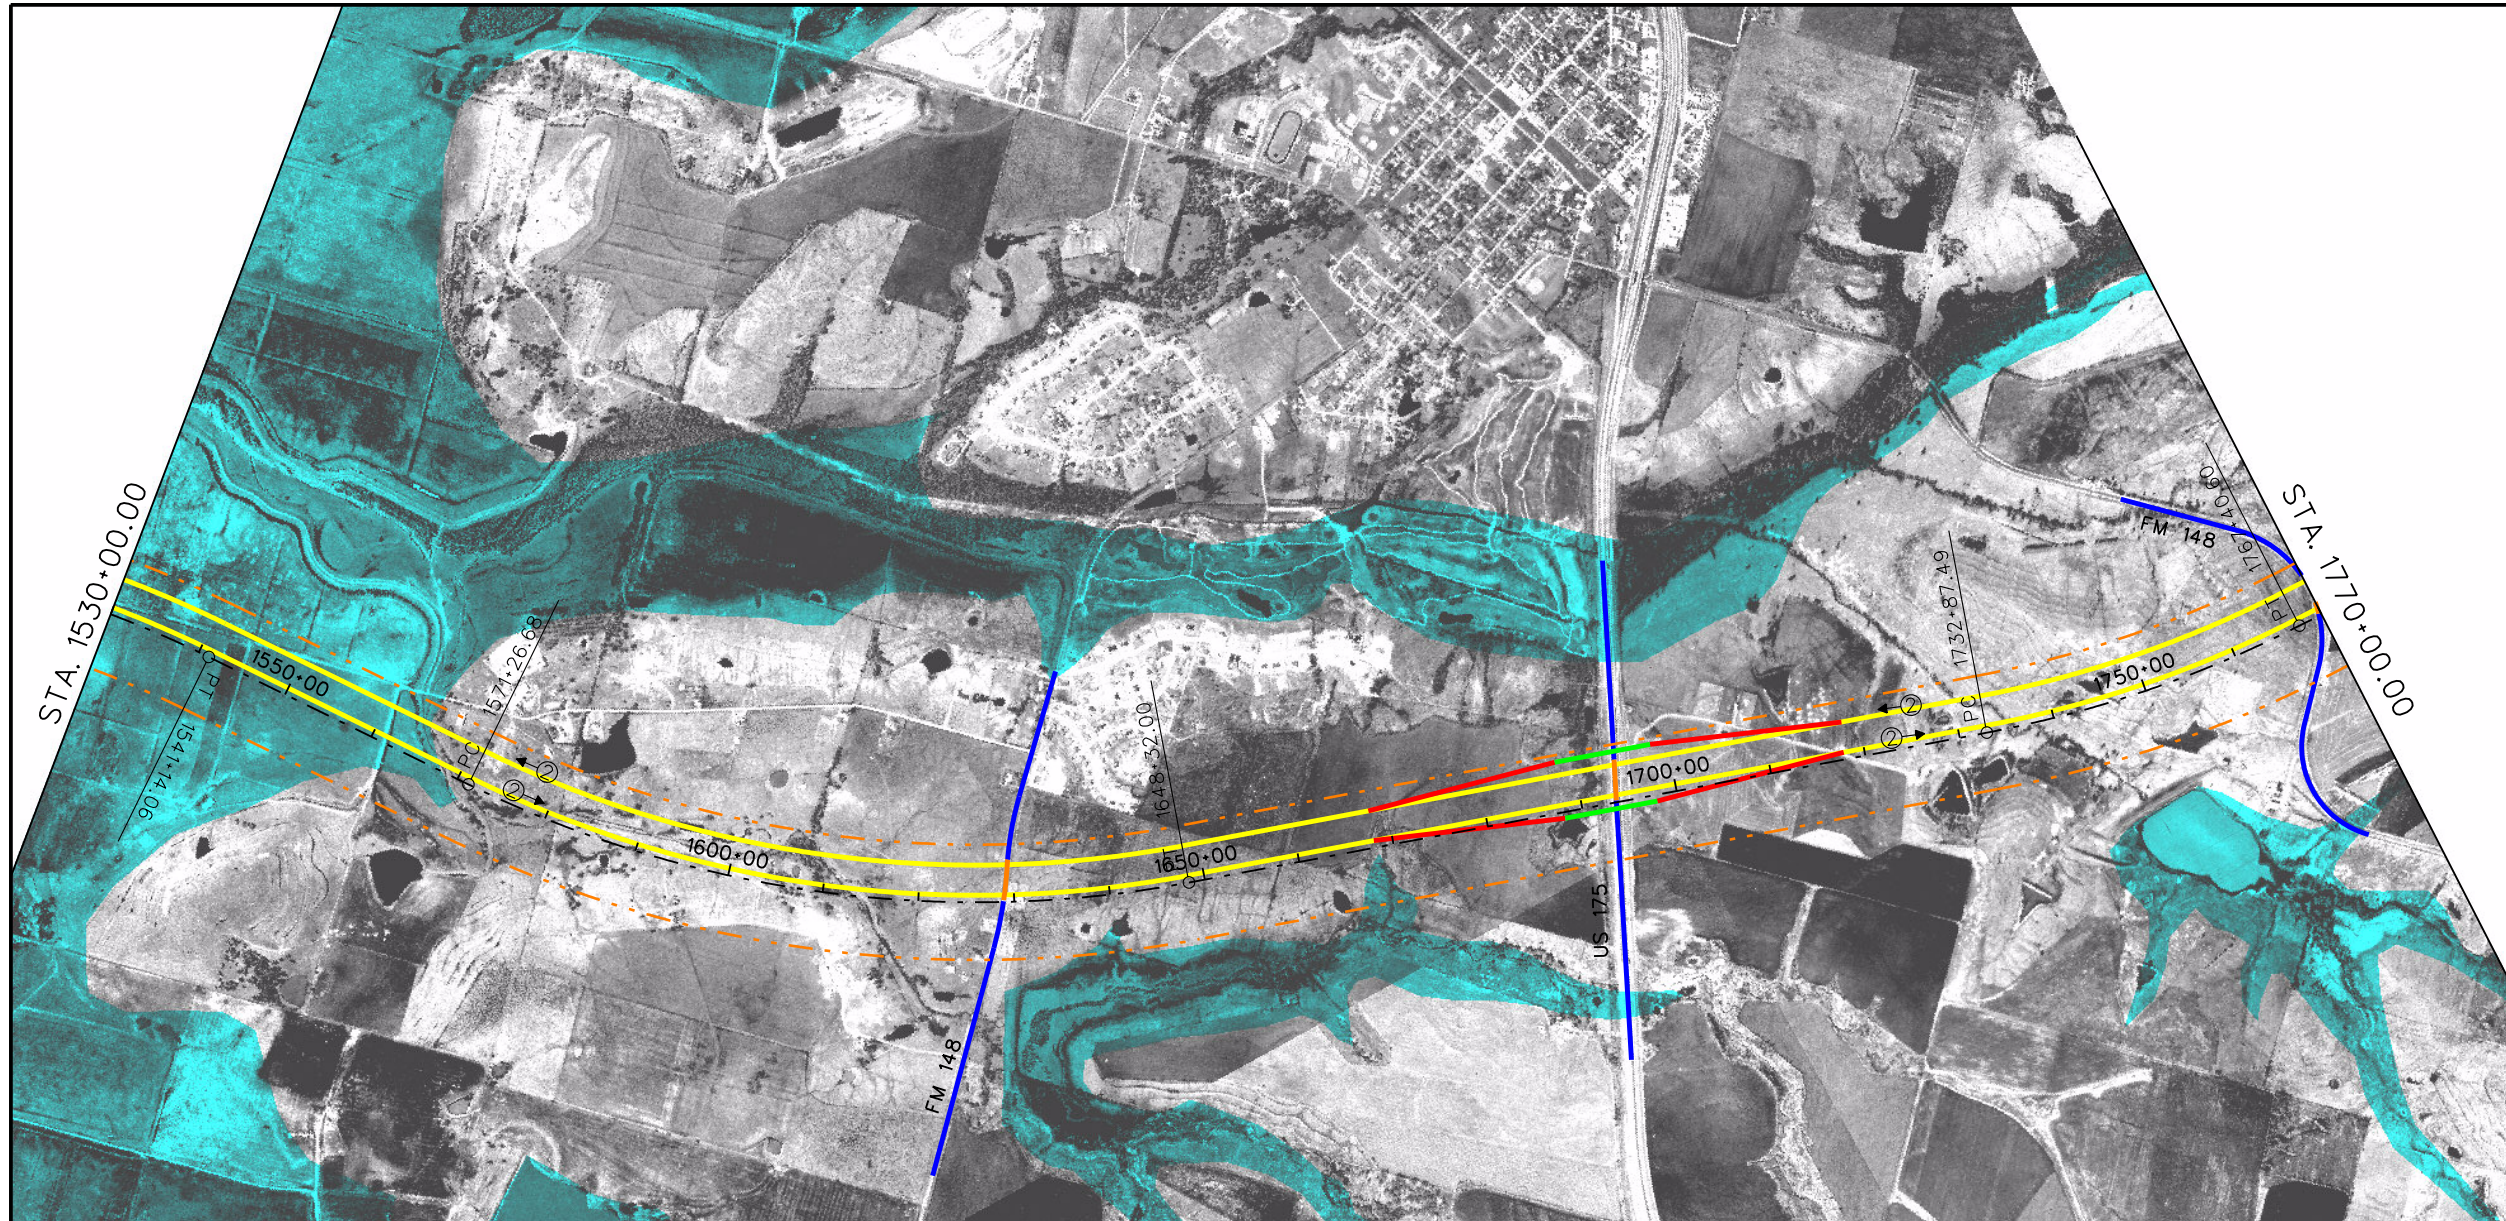



CONFIDENTIAL

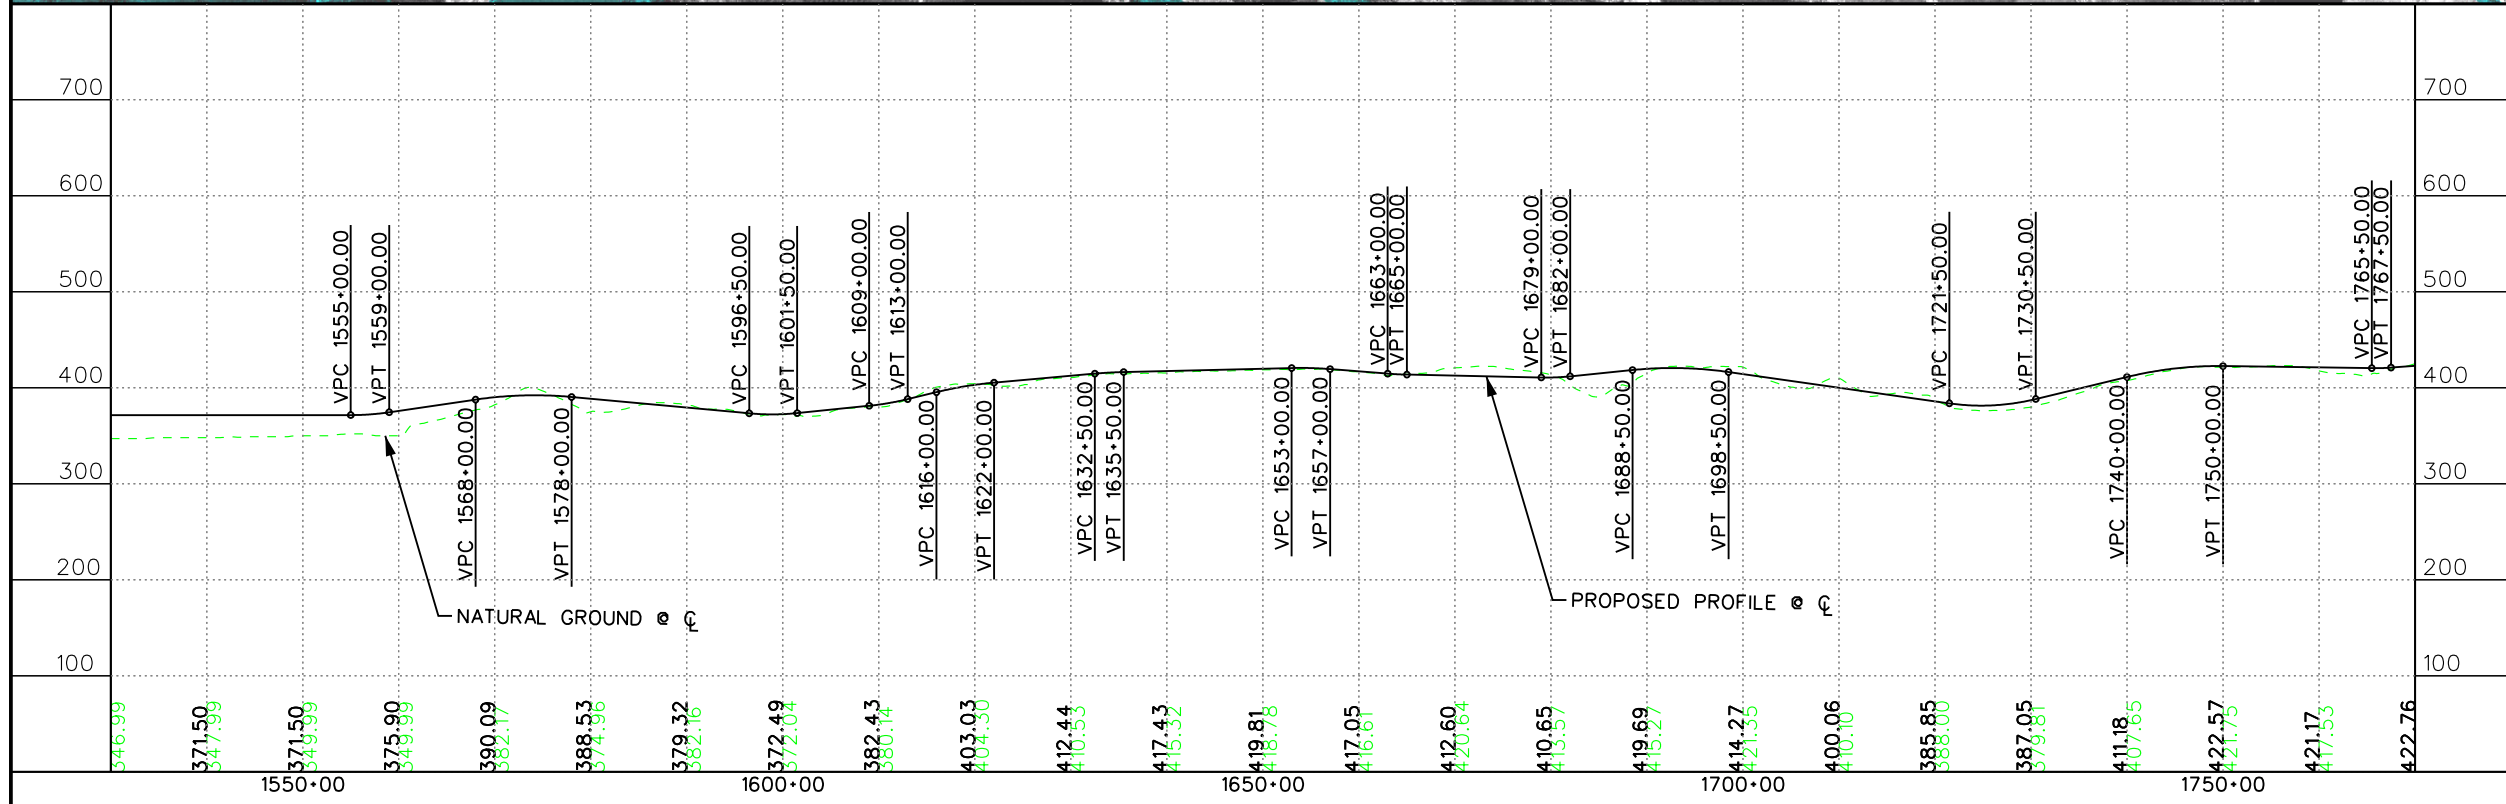

© 2004

EARTH TECH


TTC-35 HIGH PRIORITY CORRIDOR
 TTC-35
 DALLAS SOUTHEAST
 CONNECTOR
 PLAN & PROFILE
 STA. 1530+00 TO STA. 1770+00

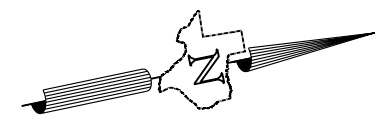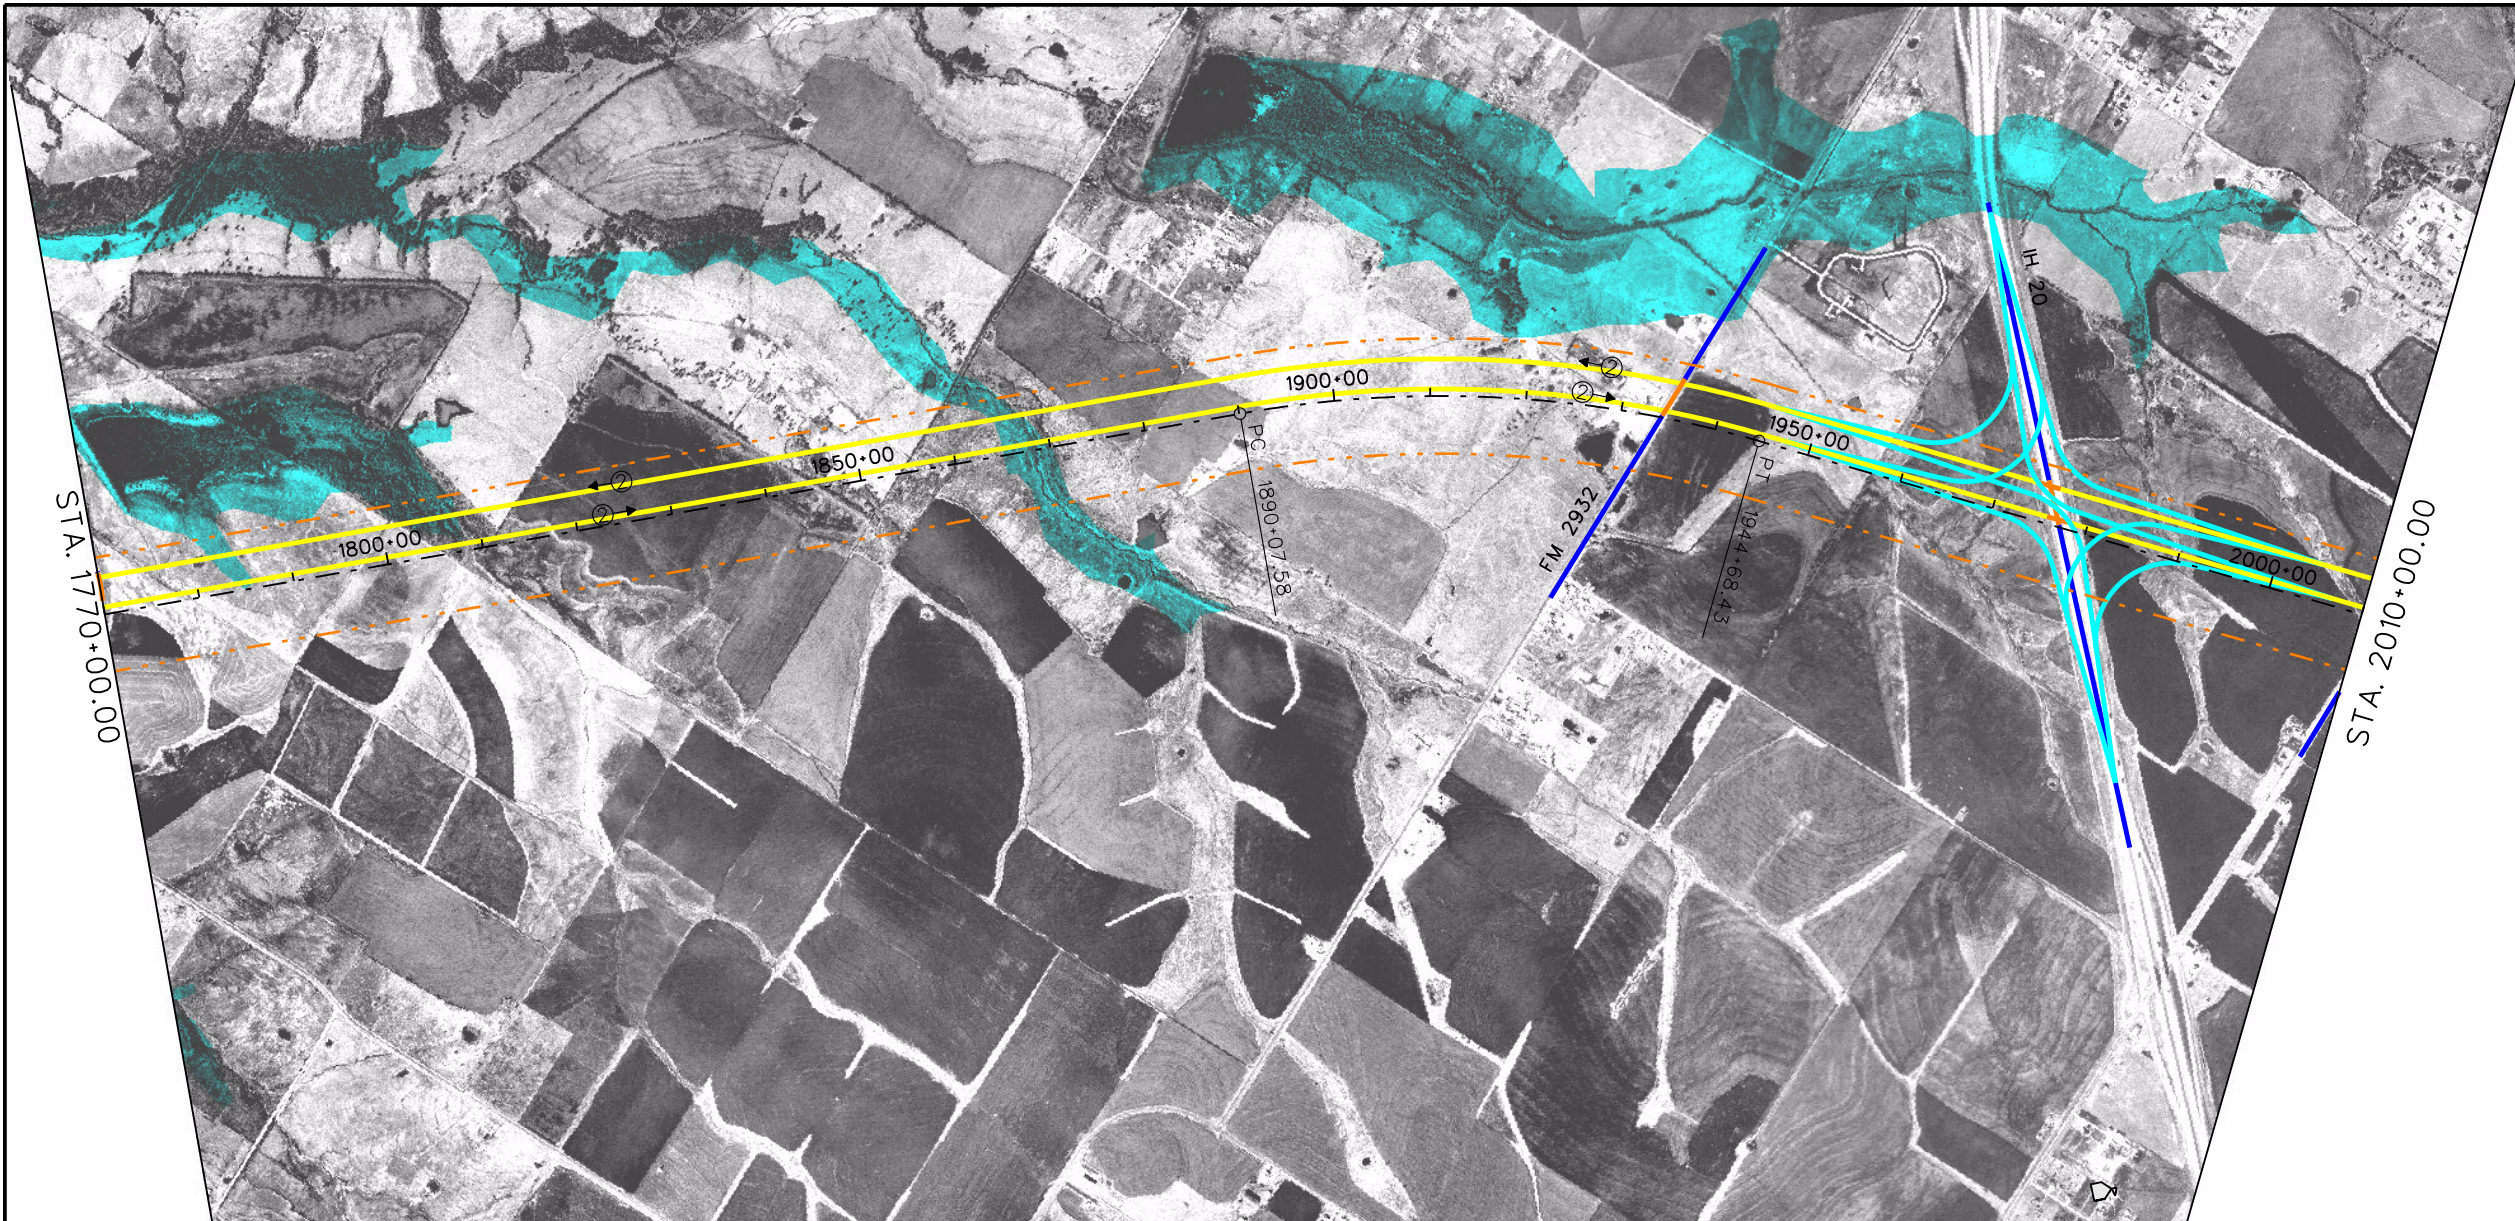

LEGEND



- FACILITY CENTERLINE (C)
- MAIN LANES
- FRONTAGE ROAD
- CROSS-STREET/ACCESS ROAD
- BRIDGE
- DIRECT CONNECTOR
- RAMP
- RAILROAD
- RIGHT OF WAY
- 100 YR FLOODPLAIN
- WATERWAY
- ⊕ CHURCH
- ⊕ SCHOOL
- ⊕ CEMETERY
- ⊕ RECREATION AREA
- ⊕ HOSPITAL
- ⊕ AIRPORT
- ⊕ GOLF COURSE

CONFIDENTIAL

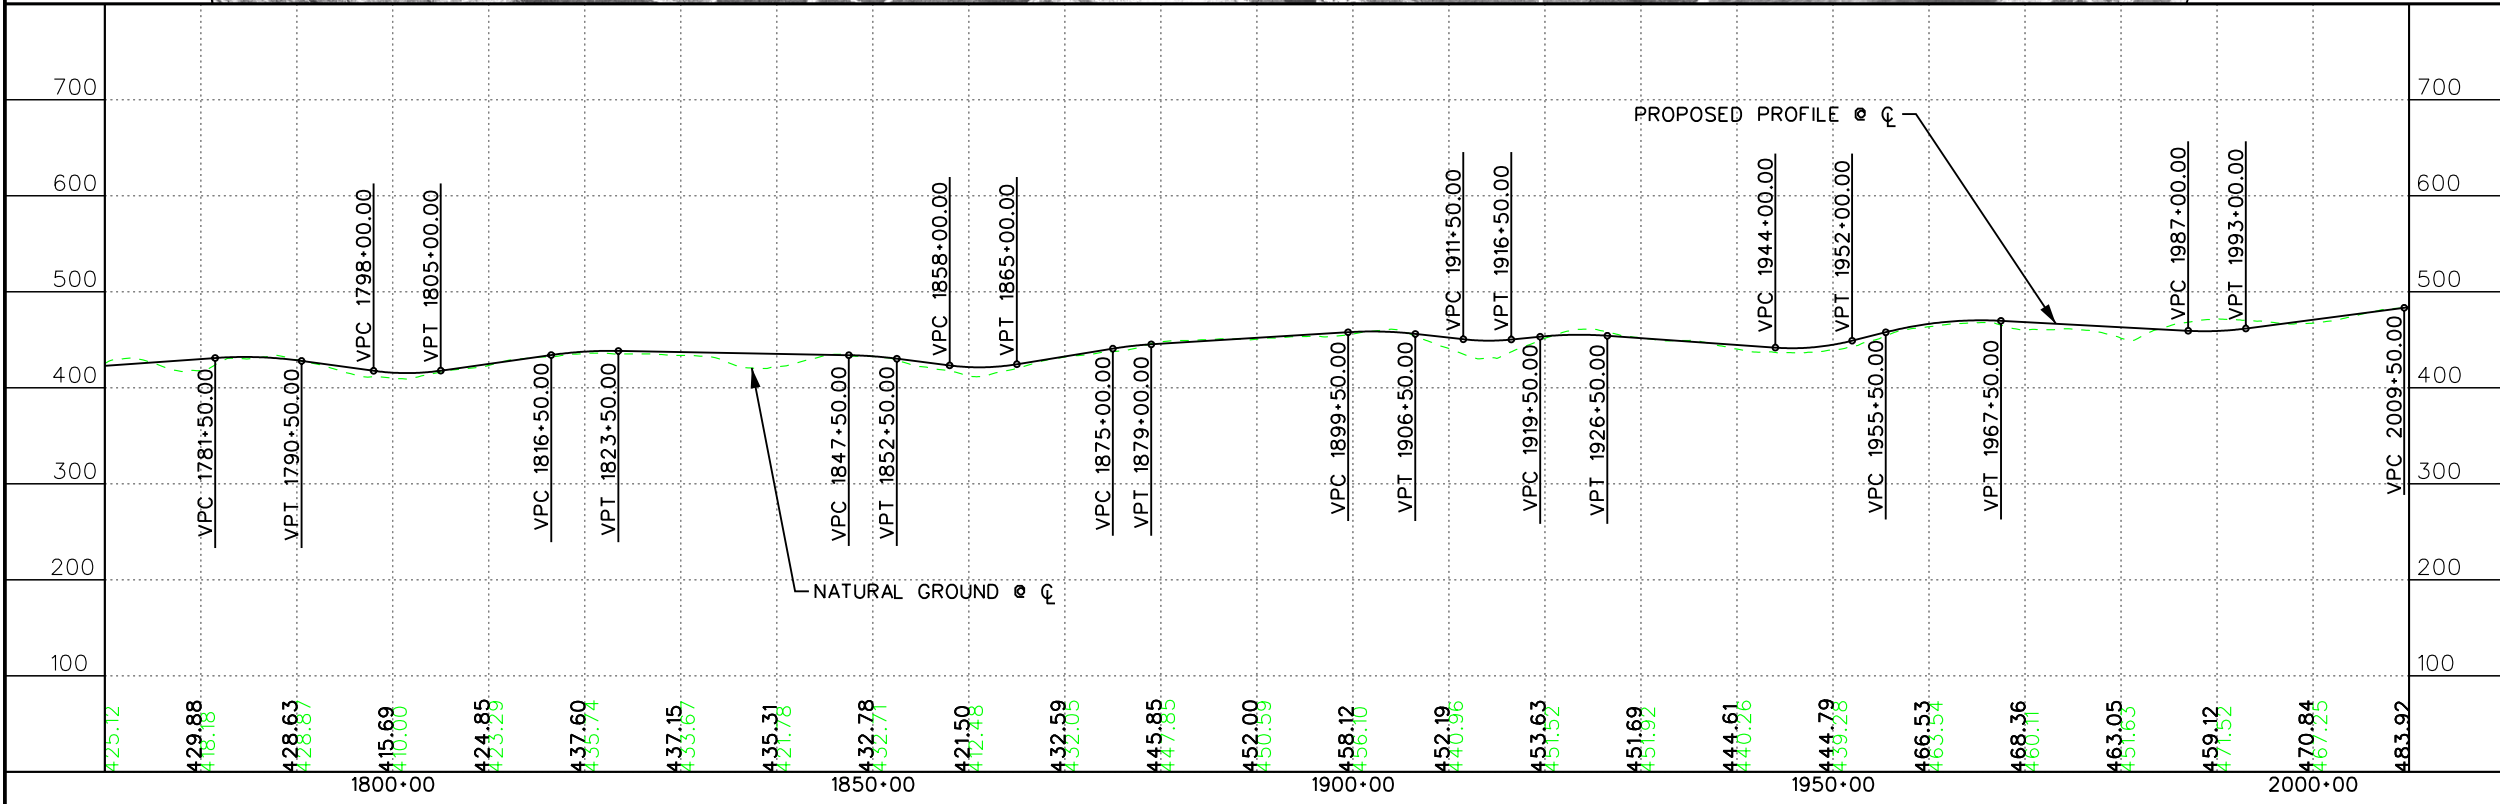


© 2004

TTC-35 HIGH PRIORITY CORRIDOR
 TTC-35 DALLAS SOUTHEAST CONNECTOR
 PLAN & PROFILE
 STA. 1770+00 TO STA. 2010+00

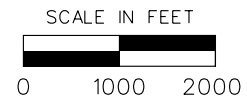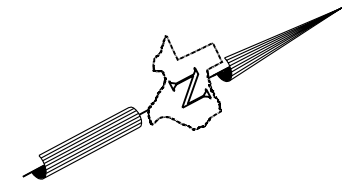


LEGEND

- FACILITY CENTERLINE (C)
- MAINLANES
- FRONTAGE ROAD
- CROSS-STREET/ACCESS ROAD
- BRIDGE
- DIRECT CONNECTOR
- RAMP
- RAILROAD
- RIGHT OF WAY
- 100 YR FLOODPLAIN
- WATERWAY
- CHURCH
- SCHOOL
- CEMETERY
- RECREATION AREA
- HOSPITAL
- AIRPORT
- GOLF COURSE

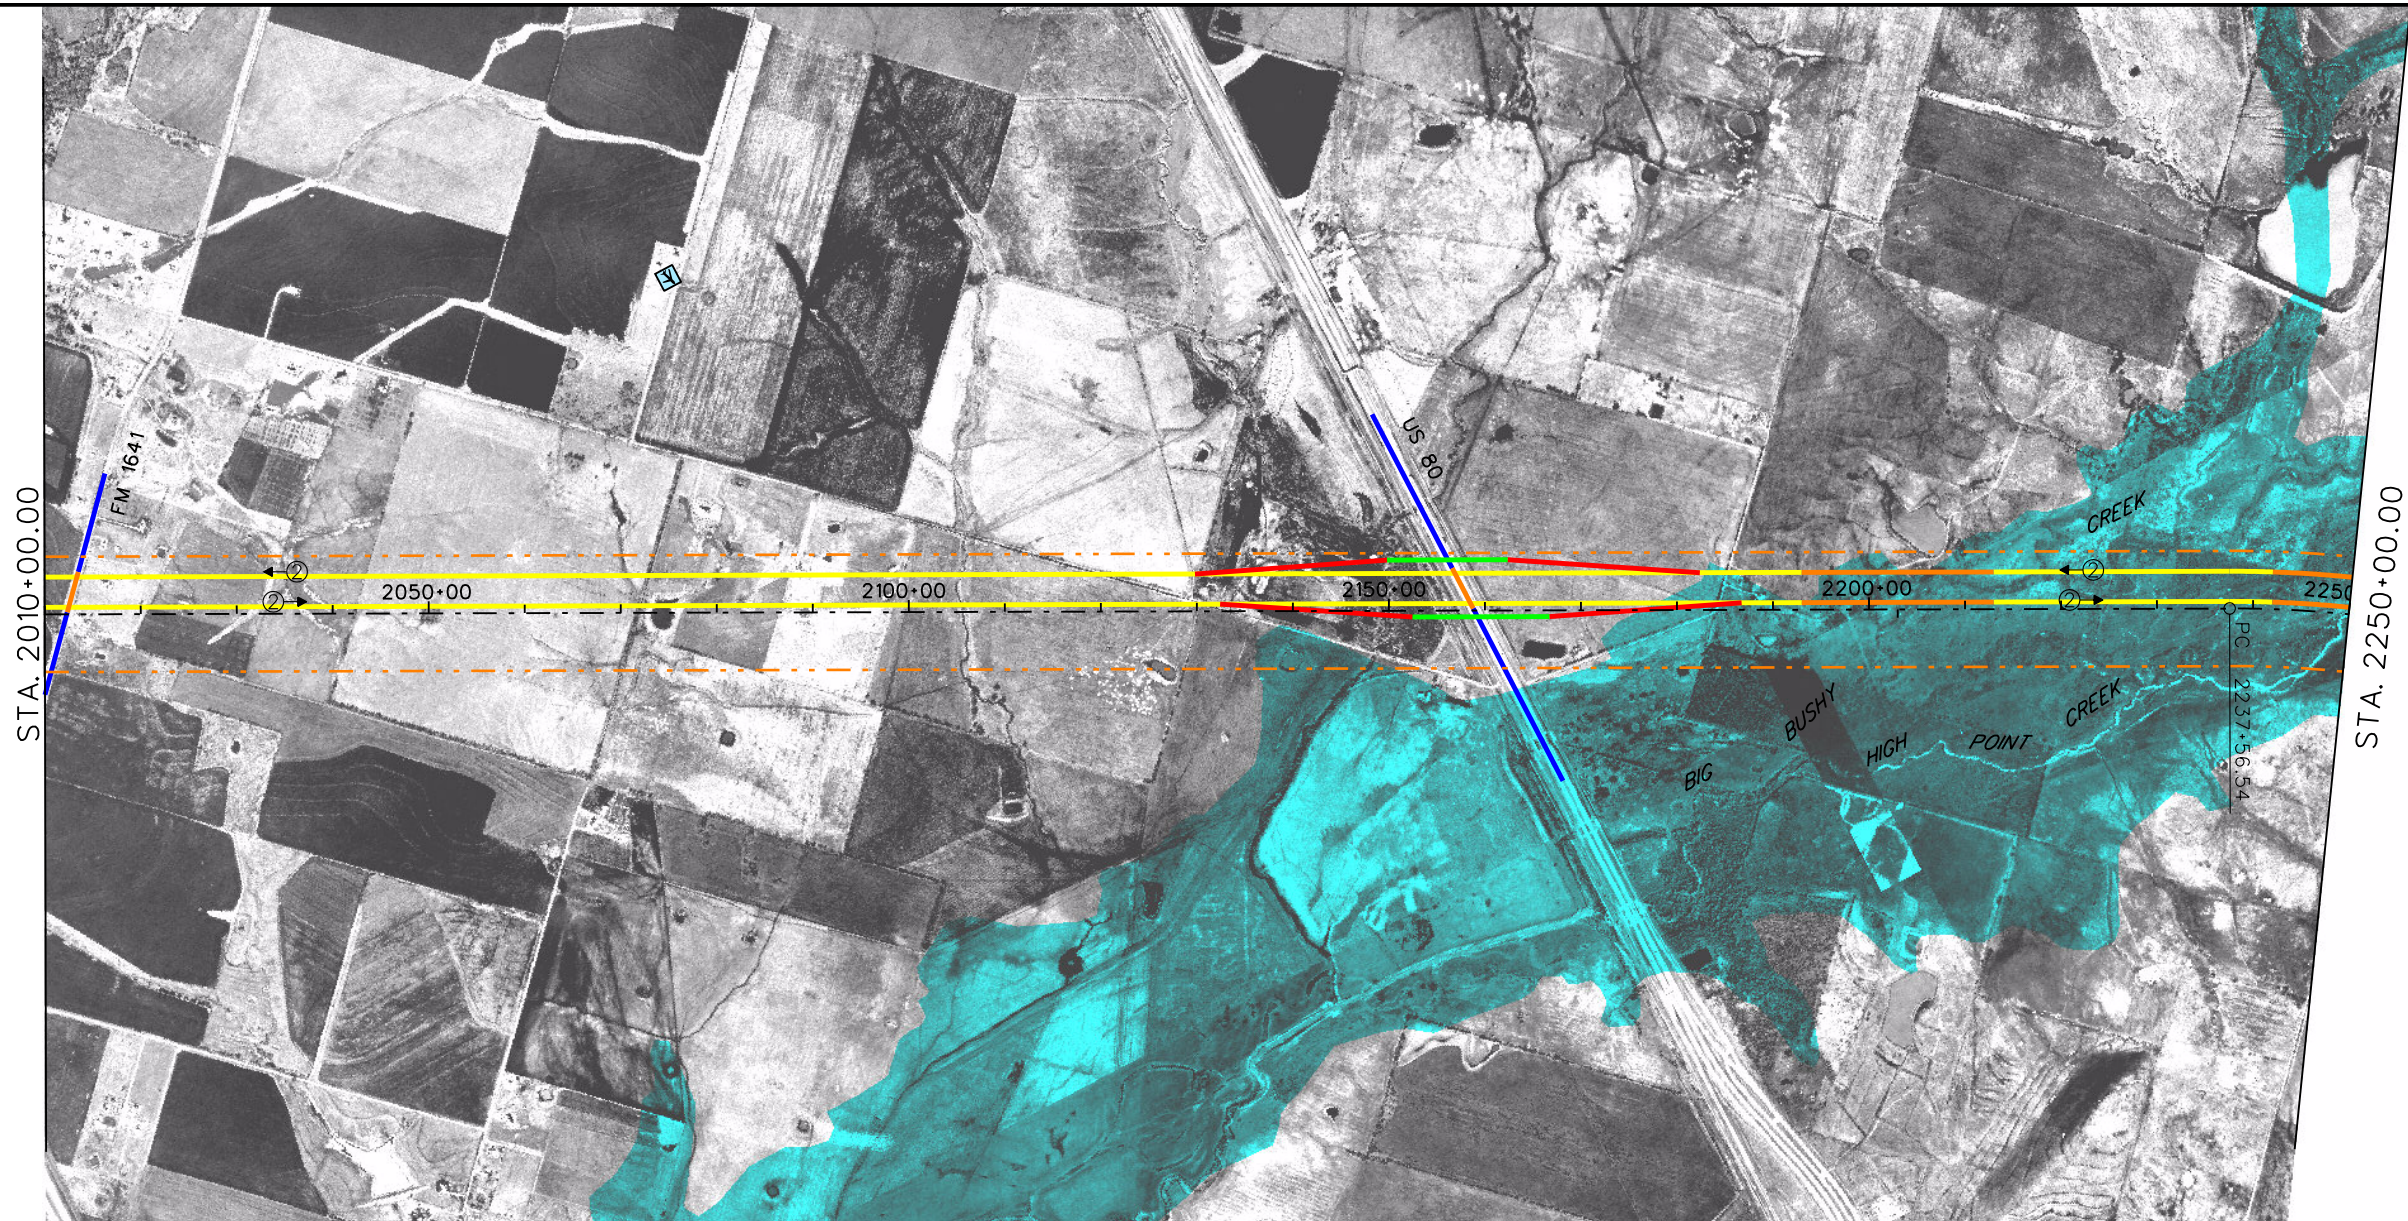



CONFIDENTIAL

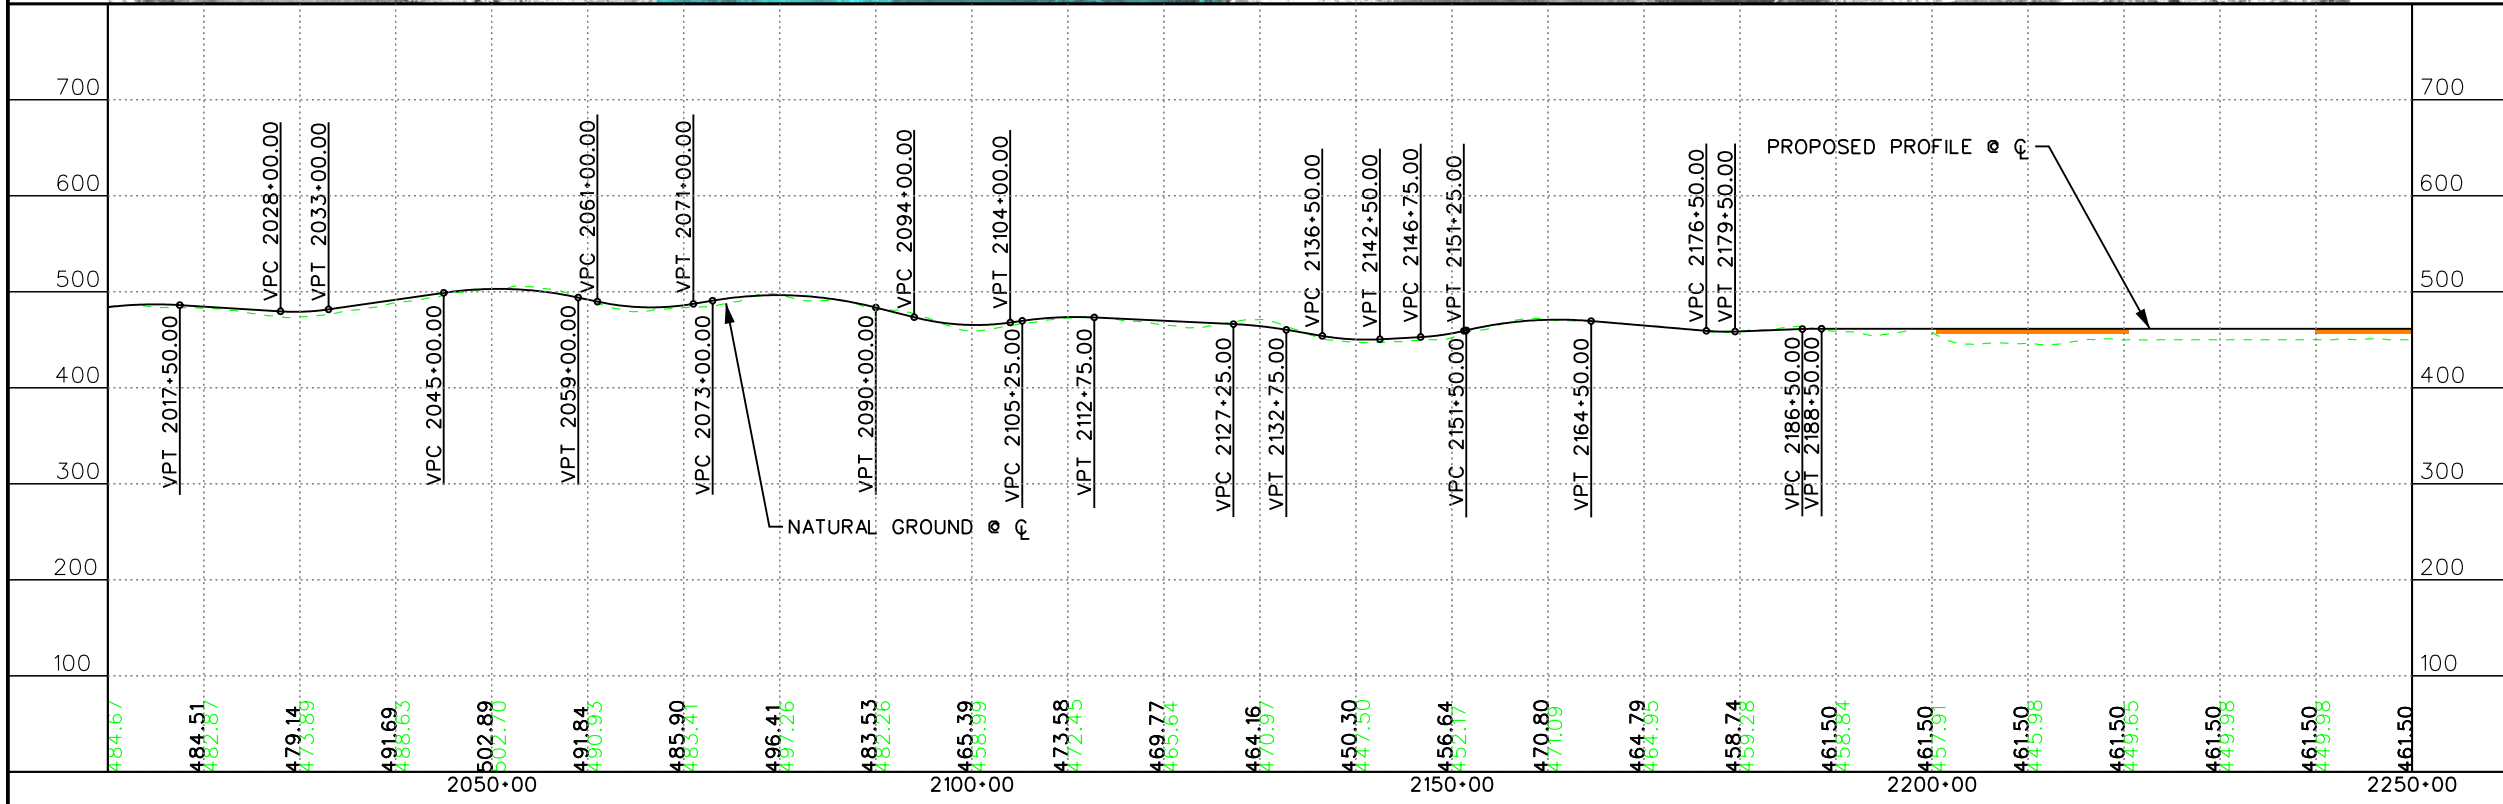

© 2004



EARTH TECH

TTC-35 HIGH PRIORITY CORRIDOR
 TTC-35
 DALLAS SOUTHEAST
 CONNECTOR
 PLAN & PROFILE
 STA. 2010+00 TO STA. 2250+00

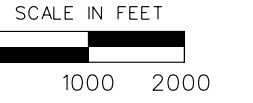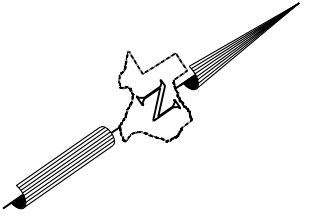

LEGEND


- FACILITY CENTERLINE (C)
- MAINLANES
- FRONTAGE ROAD
- CROSS-STREET/ACCESS ROAD
- BRIDGE
- DIRECT CONNECTOR
- RAMP
- RAILROAD
- RIGHT OF WAY
- 100 YR FLOODPLAIN
- WATERWAY
- CHURCH
- SCHOOL
- CEMETERY
- RECREATION AREA
- HOSPITAL
- AIRPORT
- GOLF COURSE

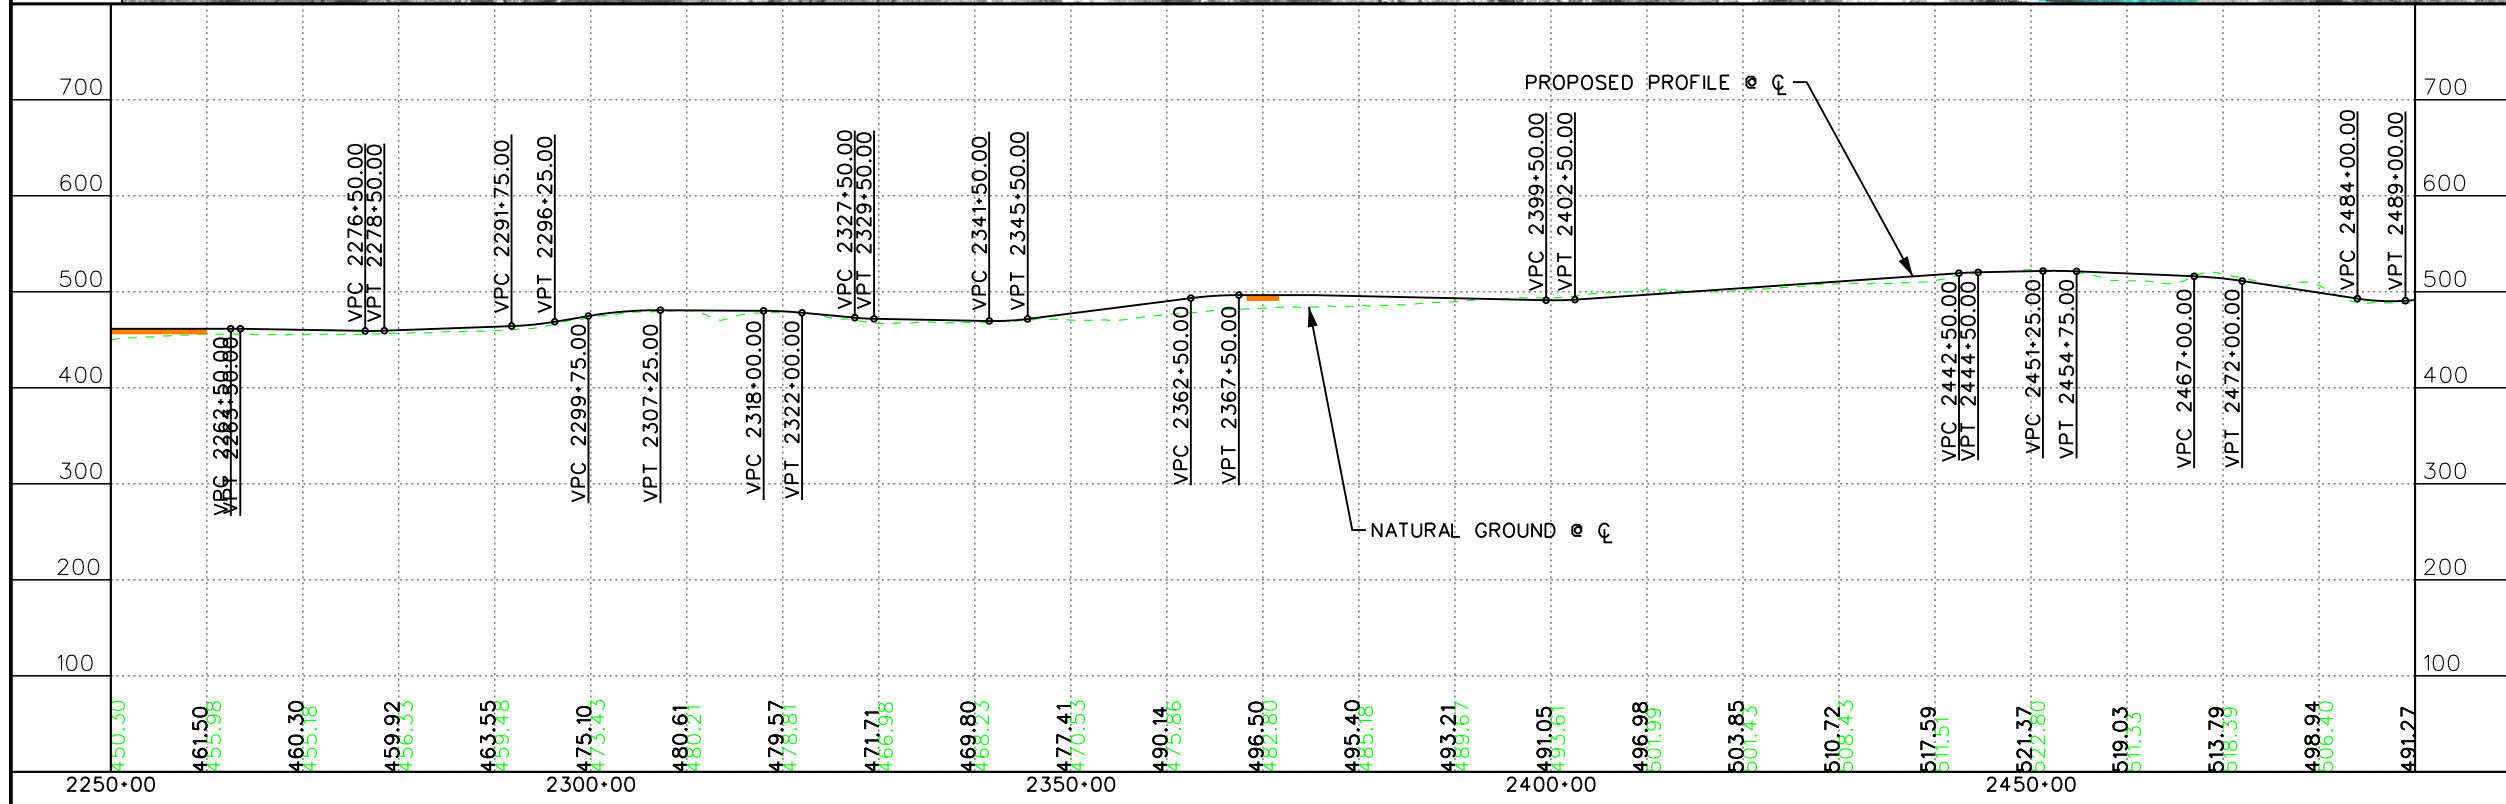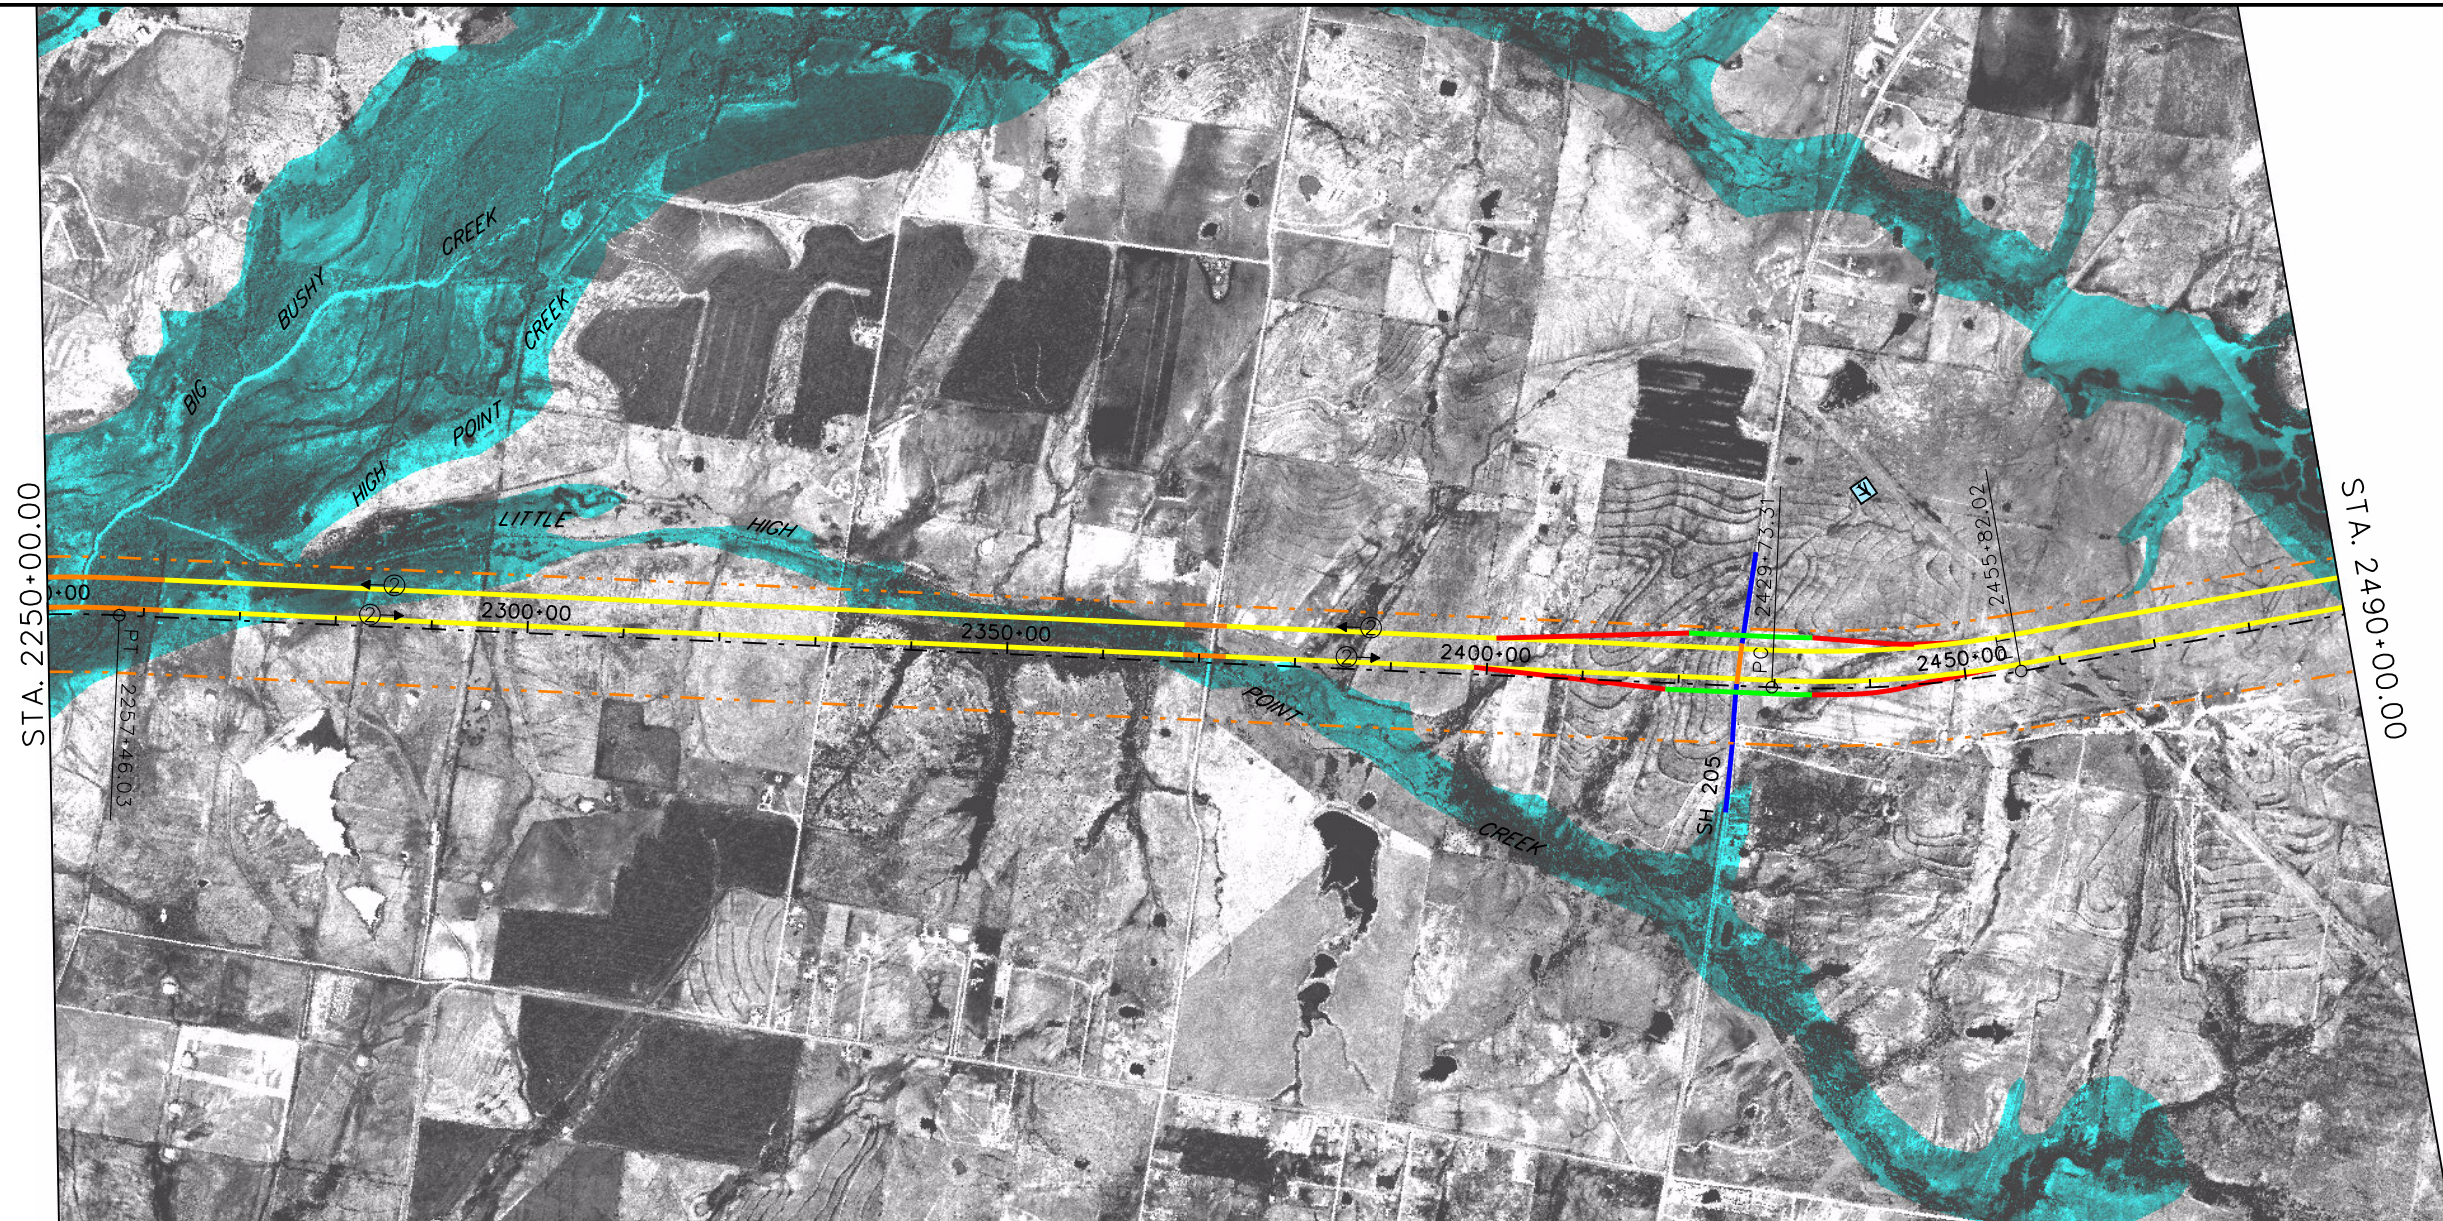

CONFIDENTIAL

© 2004

TTC-35 HIGH PRIORITY CORRIDOR
 TTC-35 DALLAS SOUTHEAST CONNECTOR
 PLAN & PROFILE
 STA. 2250+00 TO STA. 2490+00

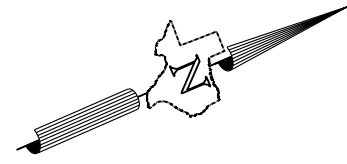


LEGEND

- FACILITY CENTERLINE (C)
- MAINLANES
- FRONTAGE ROAD
- CROSS-STREET/ACCESS ROAD
- BRIDGE
- DIRECT CONNECTOR
- RAMP
- RAILROAD
- RIGHT OF WAY
- 100 YR FLOODPLAIN
- WATERWAY
- CHURCH
- SCHOOL
- CEMETERY
- RECREATION AREA
- HOSPITAL
- AIRPORT
- GOLF COURSE



CONFIDENTIAL


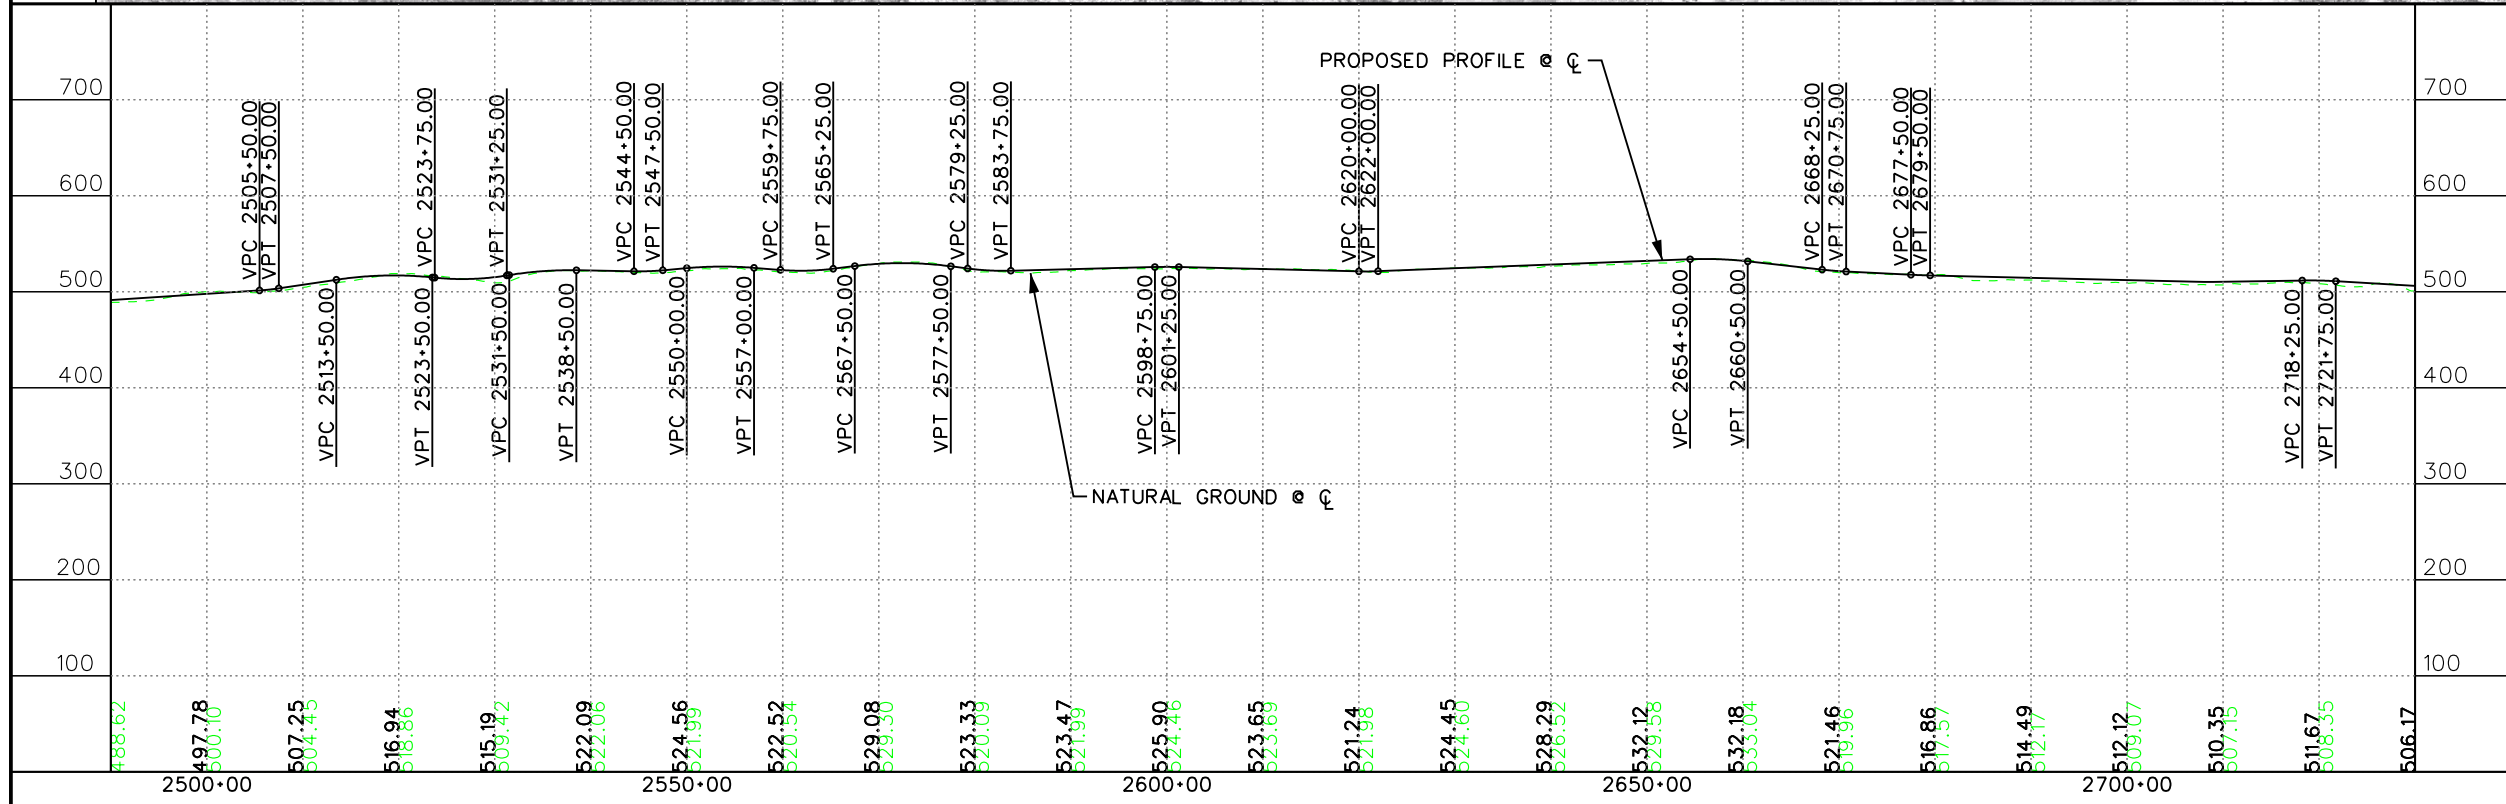


© 2004



TTC-35 HIGH PRIORITY CORRIDOR
 TTC-35 DALLAS SOUTHEAST CONNECTOR
 PLAN & PROFILE


STA. 2490+00 TO STA. 2730+00

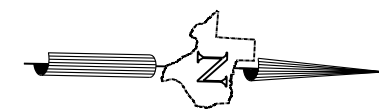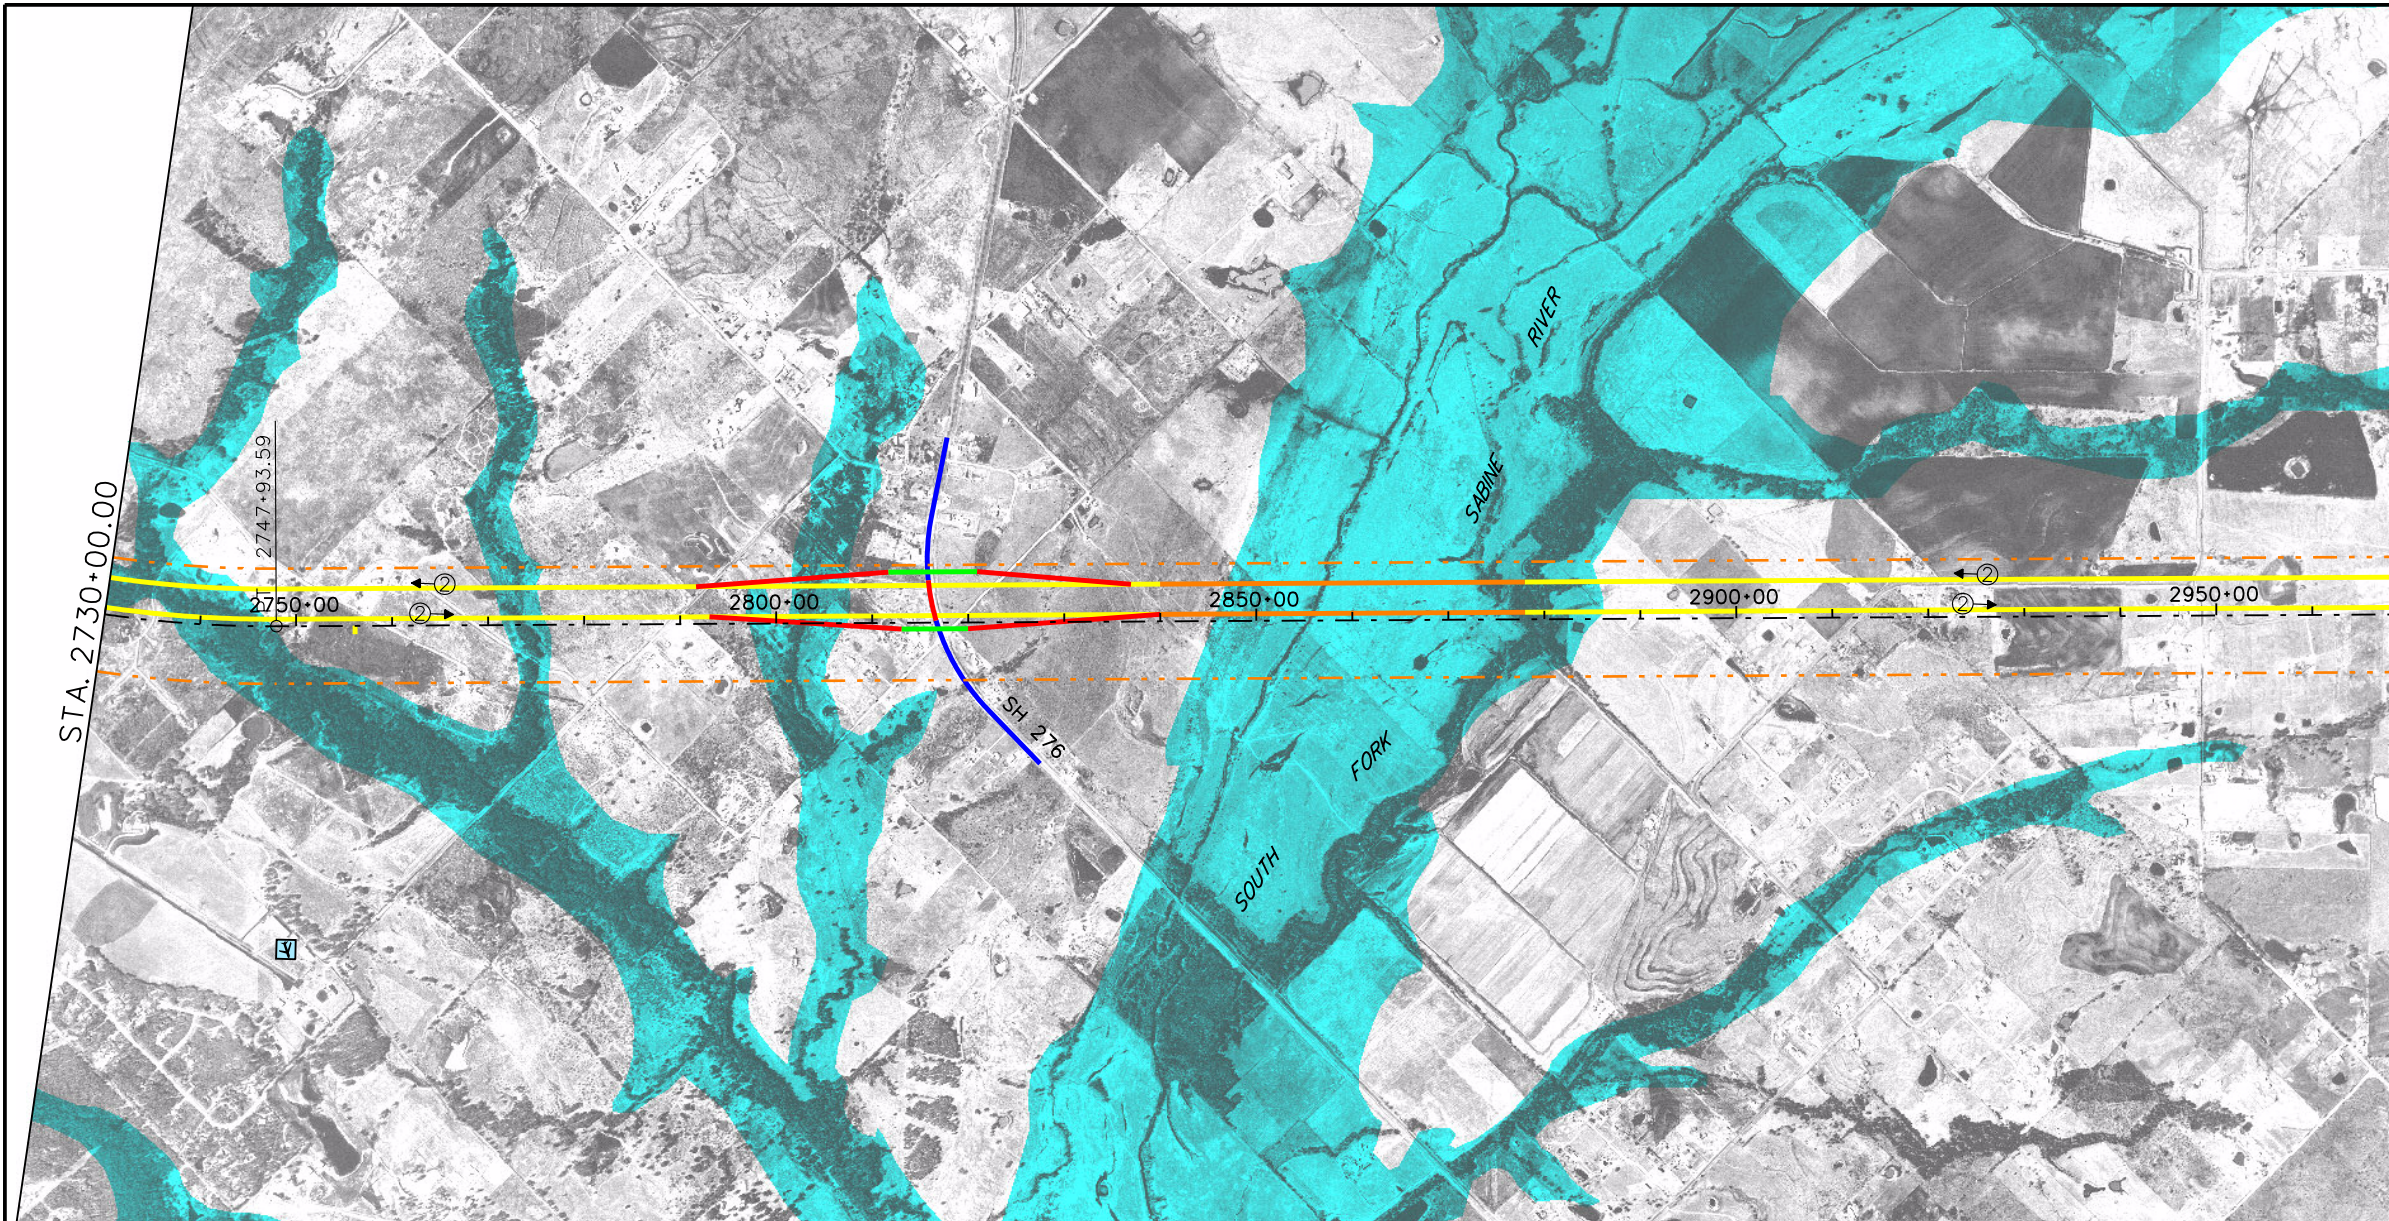

LEGEND

- FACILITY CENTERLINE (C)
- MAINLANES
- FRONTAGE ROAD
- CROSS-STREET/ACCESS ROAD
- BRIDGE
- DIRECT CONNECTOR
- RAMP
- RAILROAD
- RIGHT OF WAY
- 100 YR FLOODPLAIN
- WATERWAY
- CHURCH
- SCHOOL
- CEMETERY
- RECREATION AREA
- HOSPITAL
- AIRPORT
- GOLF COURSE



CONFIDENTIAL

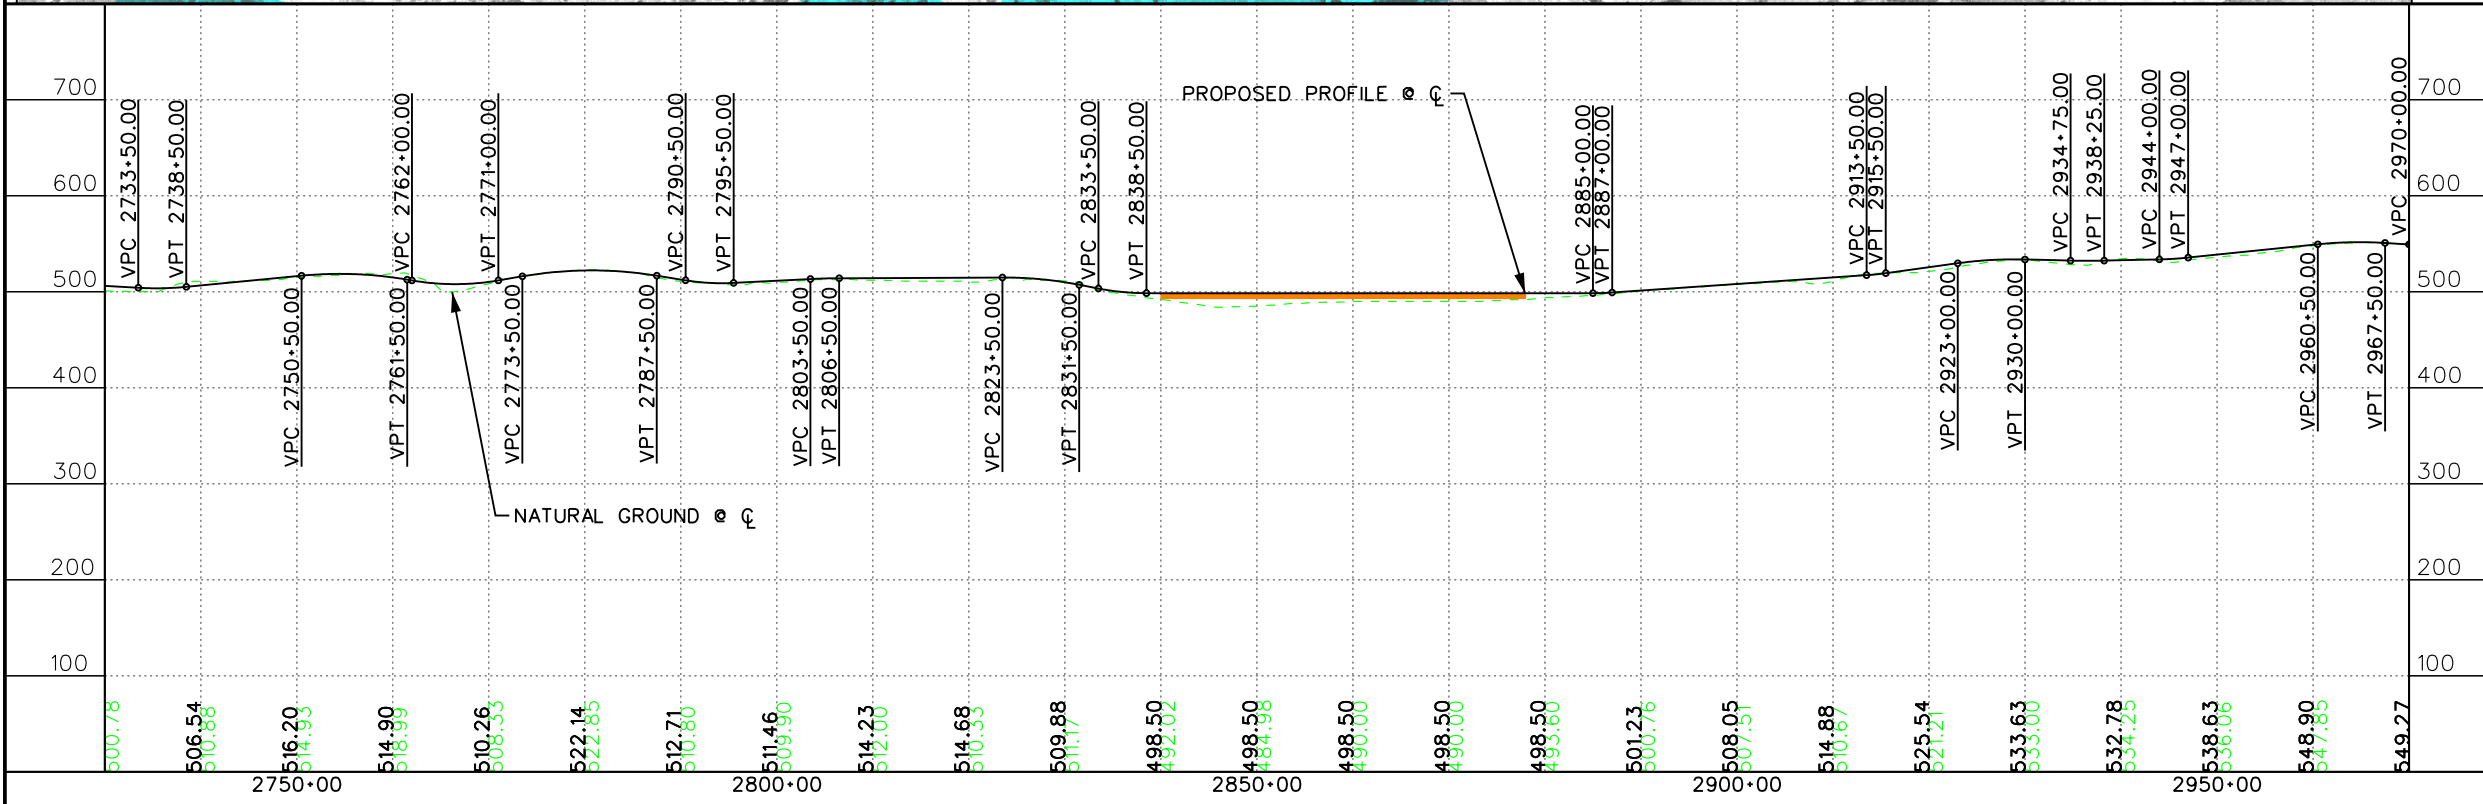

© 2004


EARTH TECH

TTC-35 HIGH PRIORITY CORRIDOR
 TTC-35 DALLAS SOUTHEAST CONNECTOR
 PLAN & PROFILE
 STA. 2730+00 TO STA. 2970+00

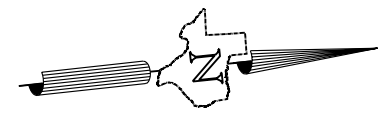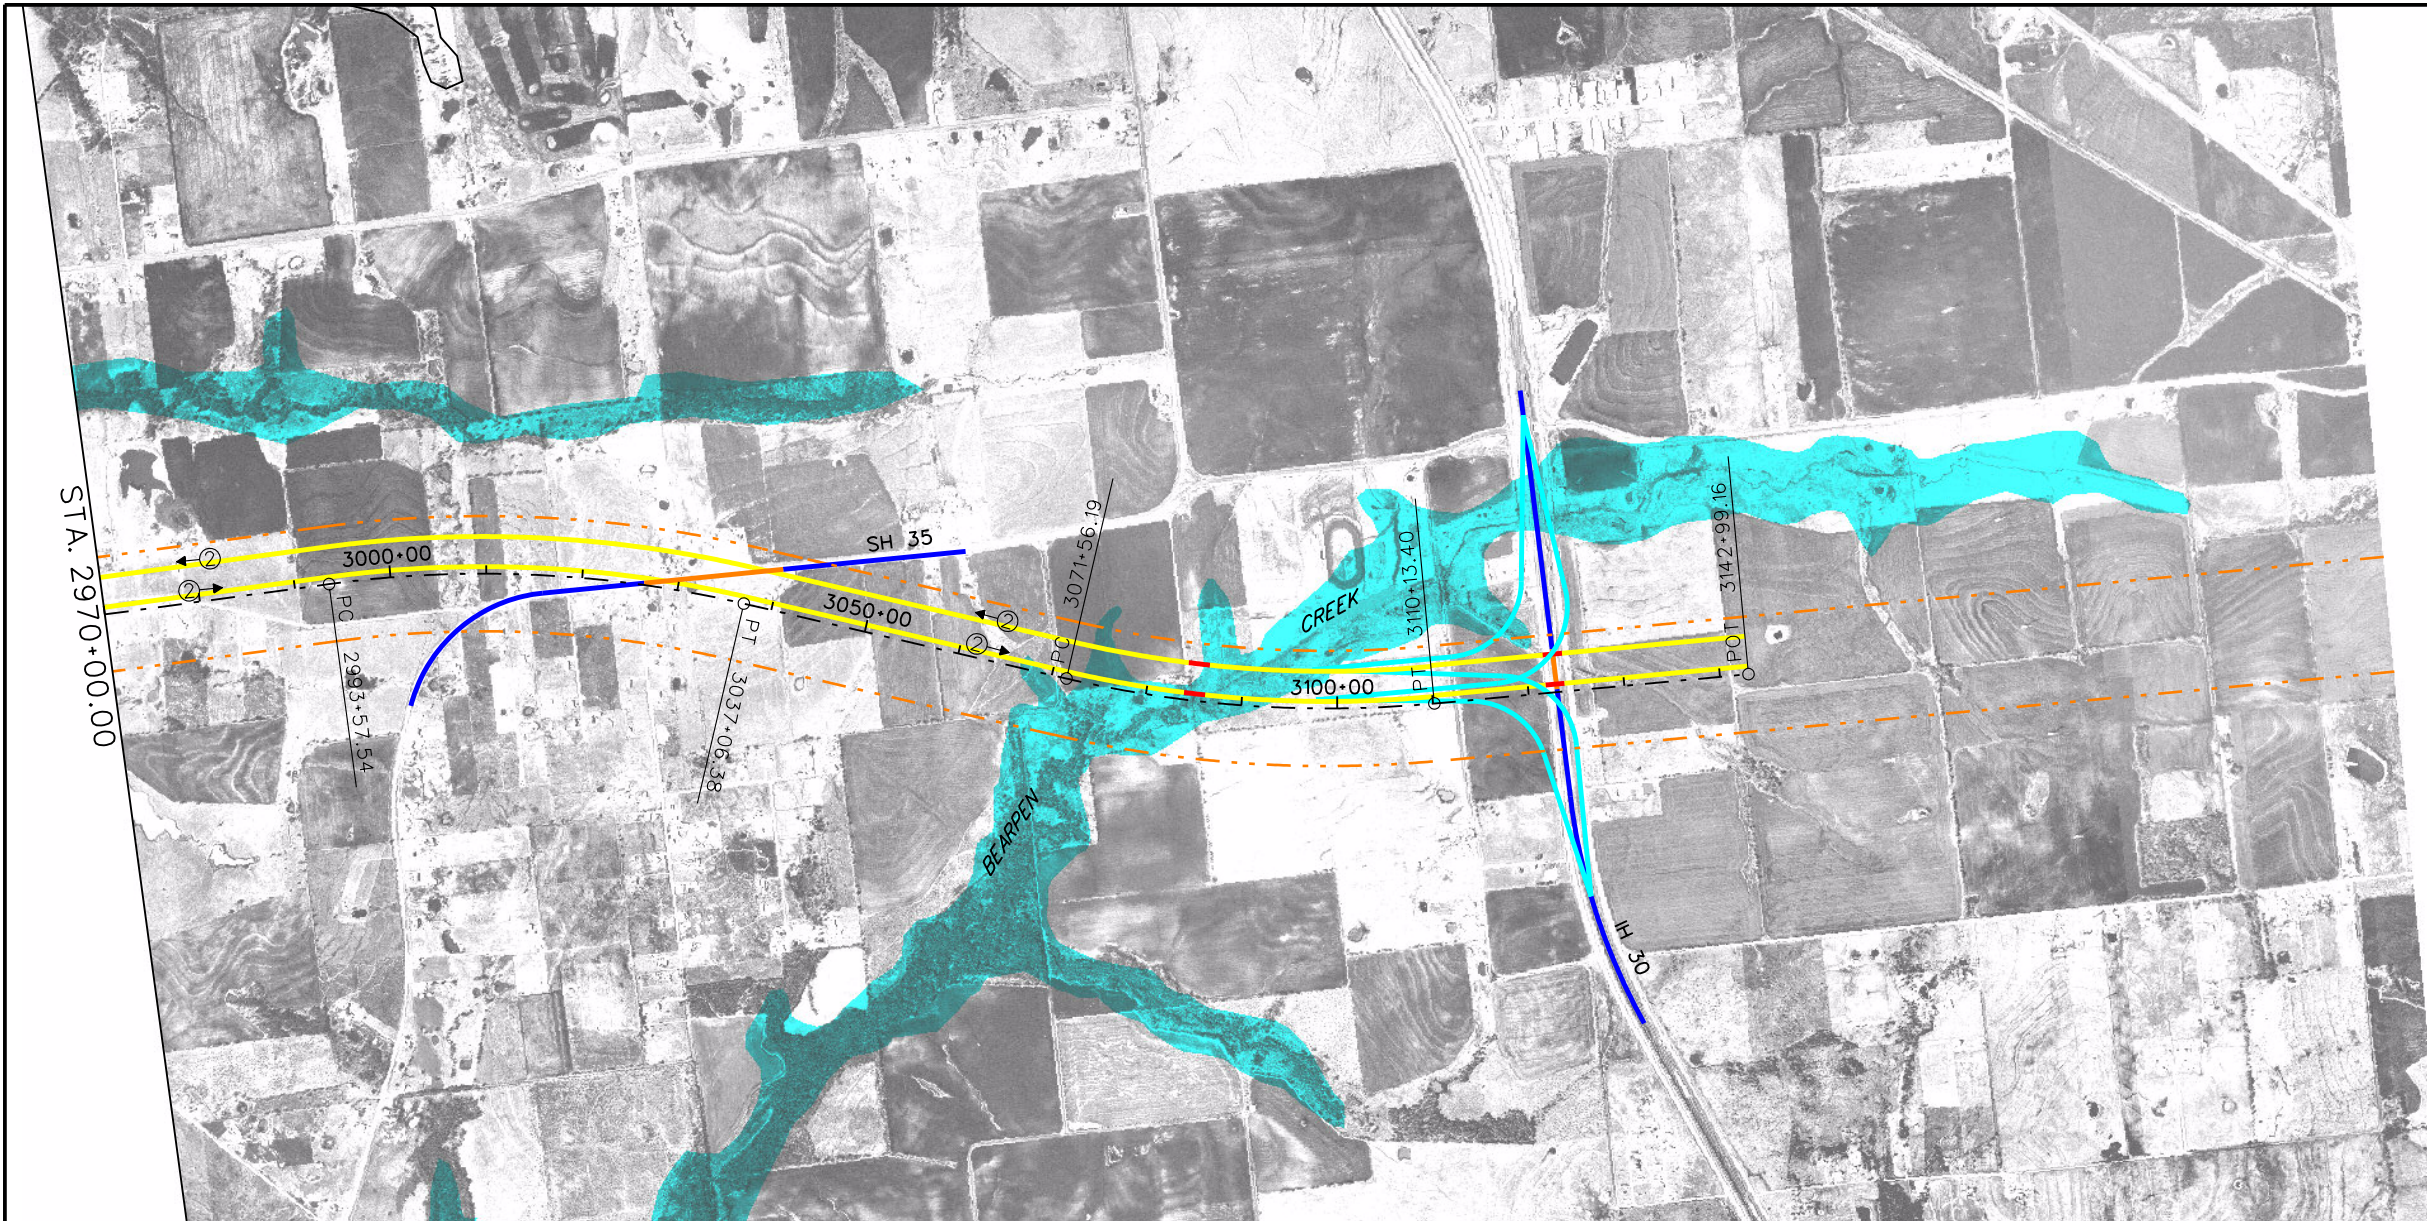

- LEGEND**
- FACILITY CENTERLINE (C)
 - MAINLANES
 - FRONTAGE ROAD
 - CROSS-STREET/ACCESS ROAD
 - BRIDGE
 - DIRECT CONNECTOR
 - RAMP
 - RAILROAD
 - RIGHT OF WAY
 - 100 YR FLOODPLAIN
 - WATERWAY
 - CHURCH
 - SCHOOL
 - CEMETERY
 - RECREATION AREA
 - HOSPITAL
 - AIRPORT
 - GOLF COURSE

CONFIDENTIAL

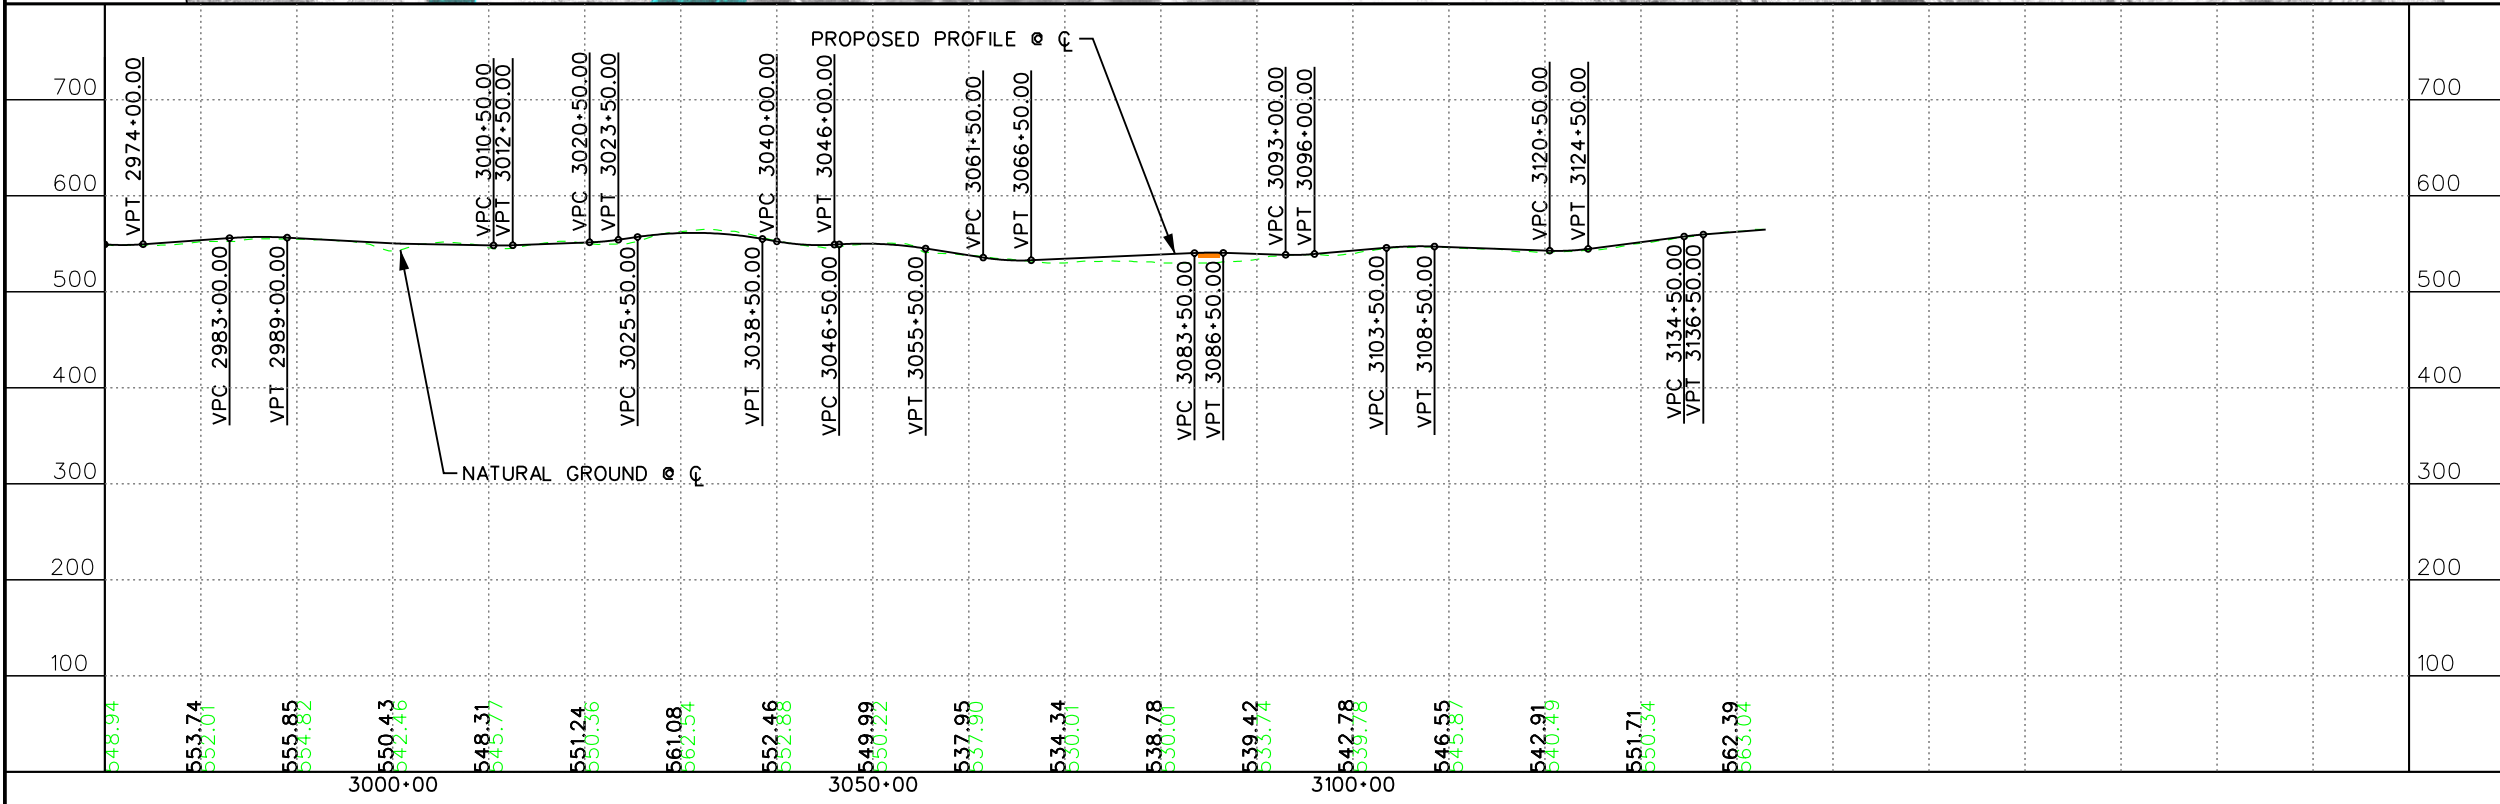

© 2004

TTC-35 HIGH PRIORITY CORRIDOR
 TTC-35 DALLAS SOUTHEAST CONNECTOR
 PLAN & PROFILE
 STA. 2970+00 TO END