


- LEGEND**
- FACILITY CENTERLINE (C)
 - MAINLANES
 - FRONTAGE ROAD
 - CROSS-STREET/ACCESS ROAD
 - BRIDGE
 - DIRECT CONNECTOR
 - RAMP
 - RAILROAD
 - RIGHT OF WAY
 - 100 YR FLOODPLAIN
 - WATERWAY
 - CHURCH
 - SCHOOL
 - CEMETERY
 - RECREATION AREA
 - HOSPITAL
 - AIRPORT
 - GOLF COURSE

CONFIDENTIAL

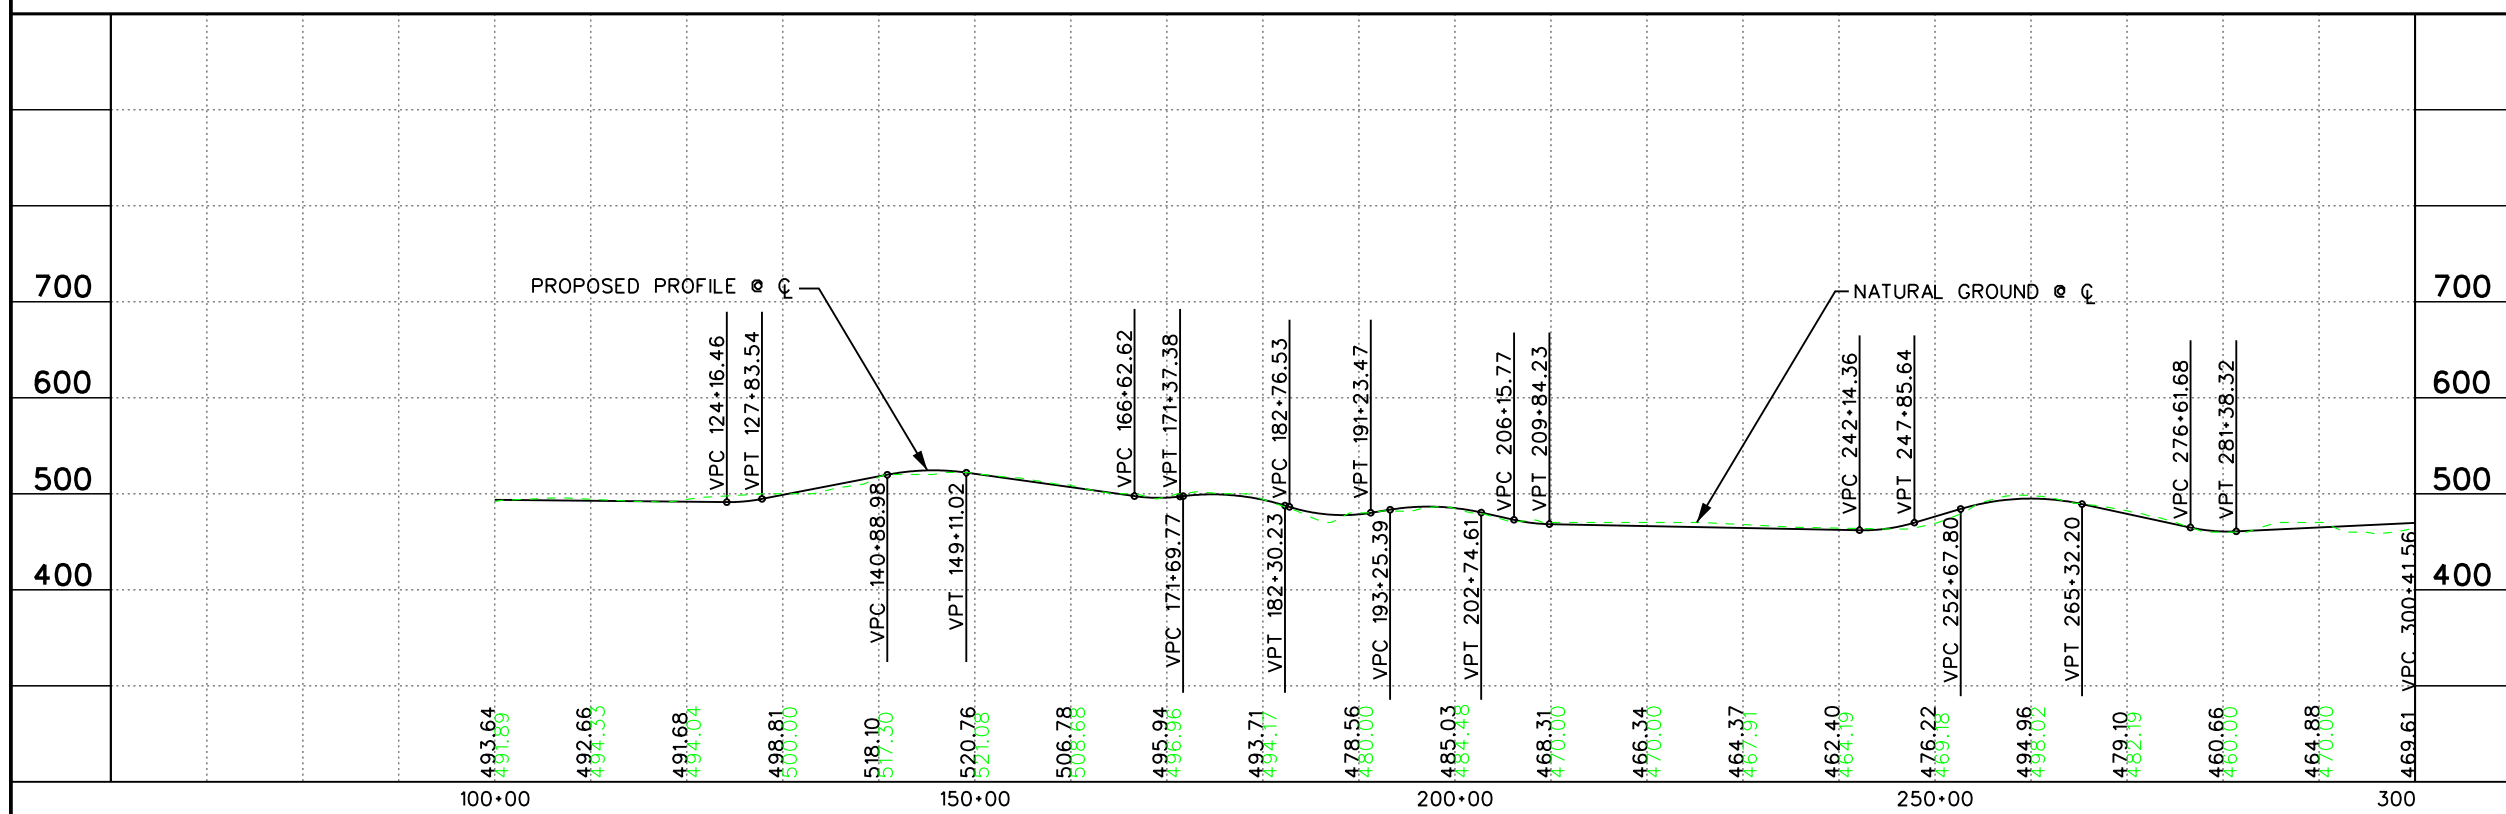

© 2004

EARTH TECH


TTC-35 HIGH PRIORITY CORRIDOR

TTC-35
SAN ANTONIO
SOUTHEAST LOOP
PLAN & PROFILE

BEGIN TO STA. 300+00


1 OF 6

Page 74

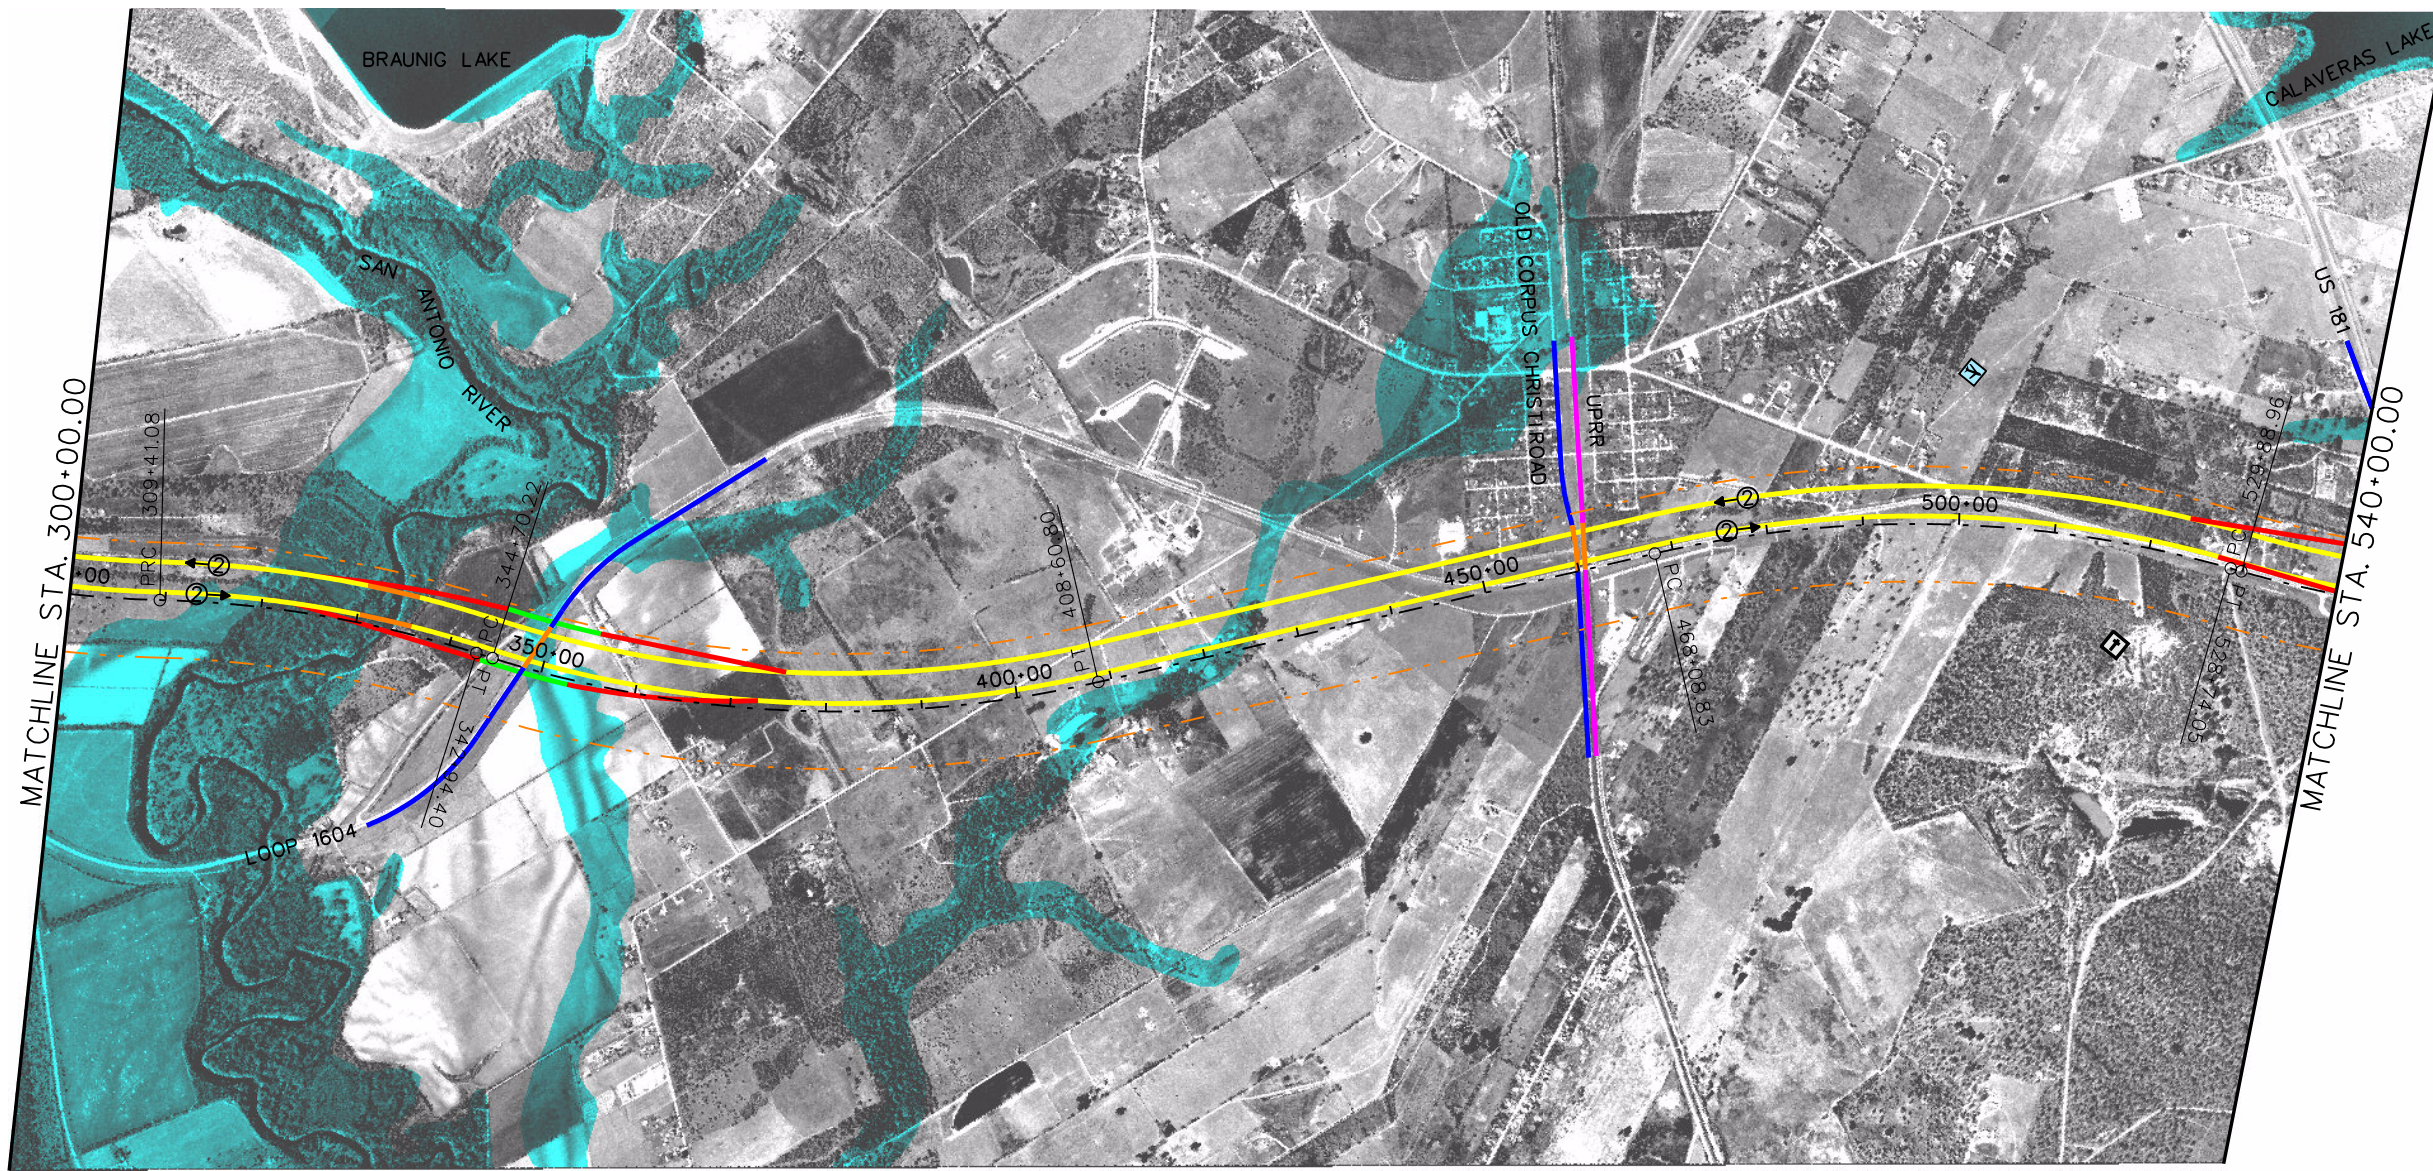

- LEGEND**
- FACILITY CENTERLINE (C)
 - MAINLANES
 - FRONTAGE ROAD
 - CROSS-STREET/ACCESS ROAD
 - BRIDGE
 - DIRECT CONNECTOR
 - RAMP
 - RAILROAD
 - RIGHT OF WAY
 - 100 YR FLOODPLAIN
 - WATERWAY
 - CHURCH
 - SCHOOL
 - CEMETERY
 - RECREATION AREA
 - HOSPITAL
 - AIRPORT
 - GOLF COURSE


CONFIDENTIAL

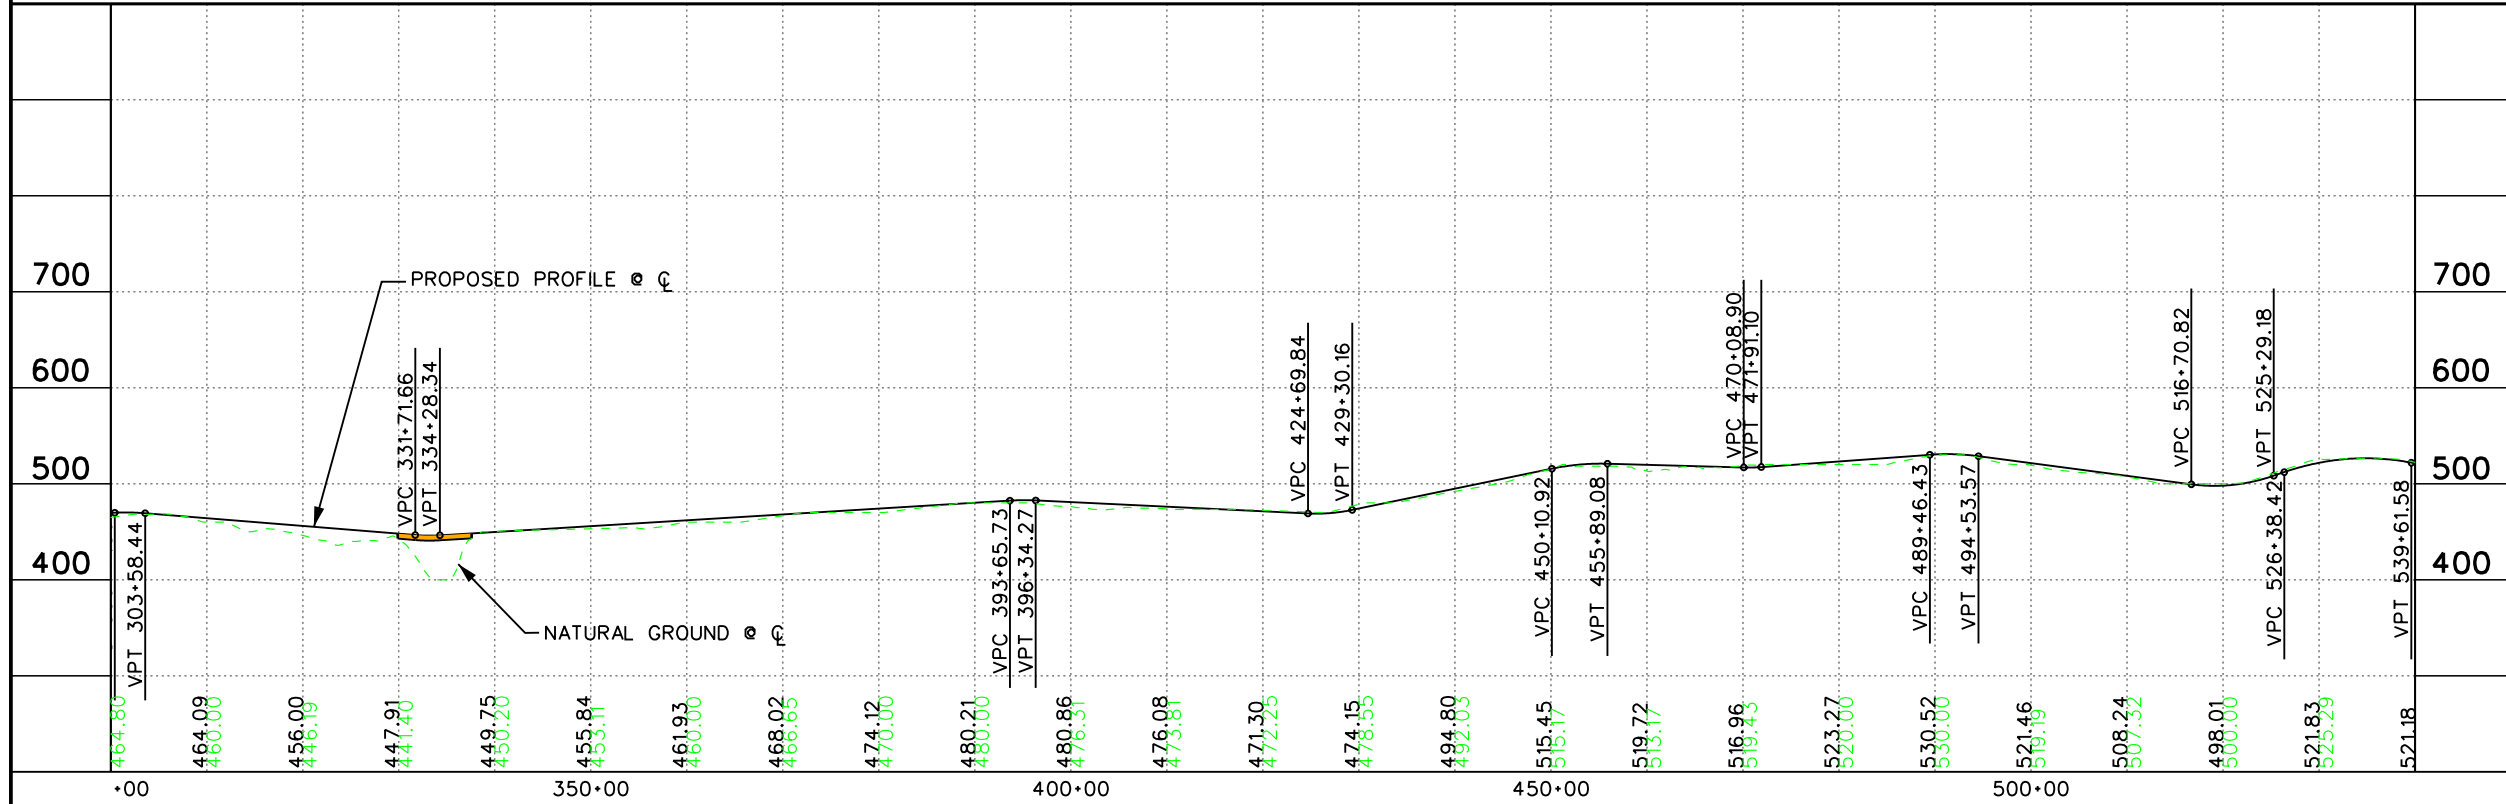


© 2004

EARTH TECH

TTC-35 HIGH PRIORITY CORRIDOR
 TTC-35
 SAN ANTONIO
 SOUTHEAST LOOP
 PLAN & PROFILE
 STA. 300+00 TO STA. 540+00

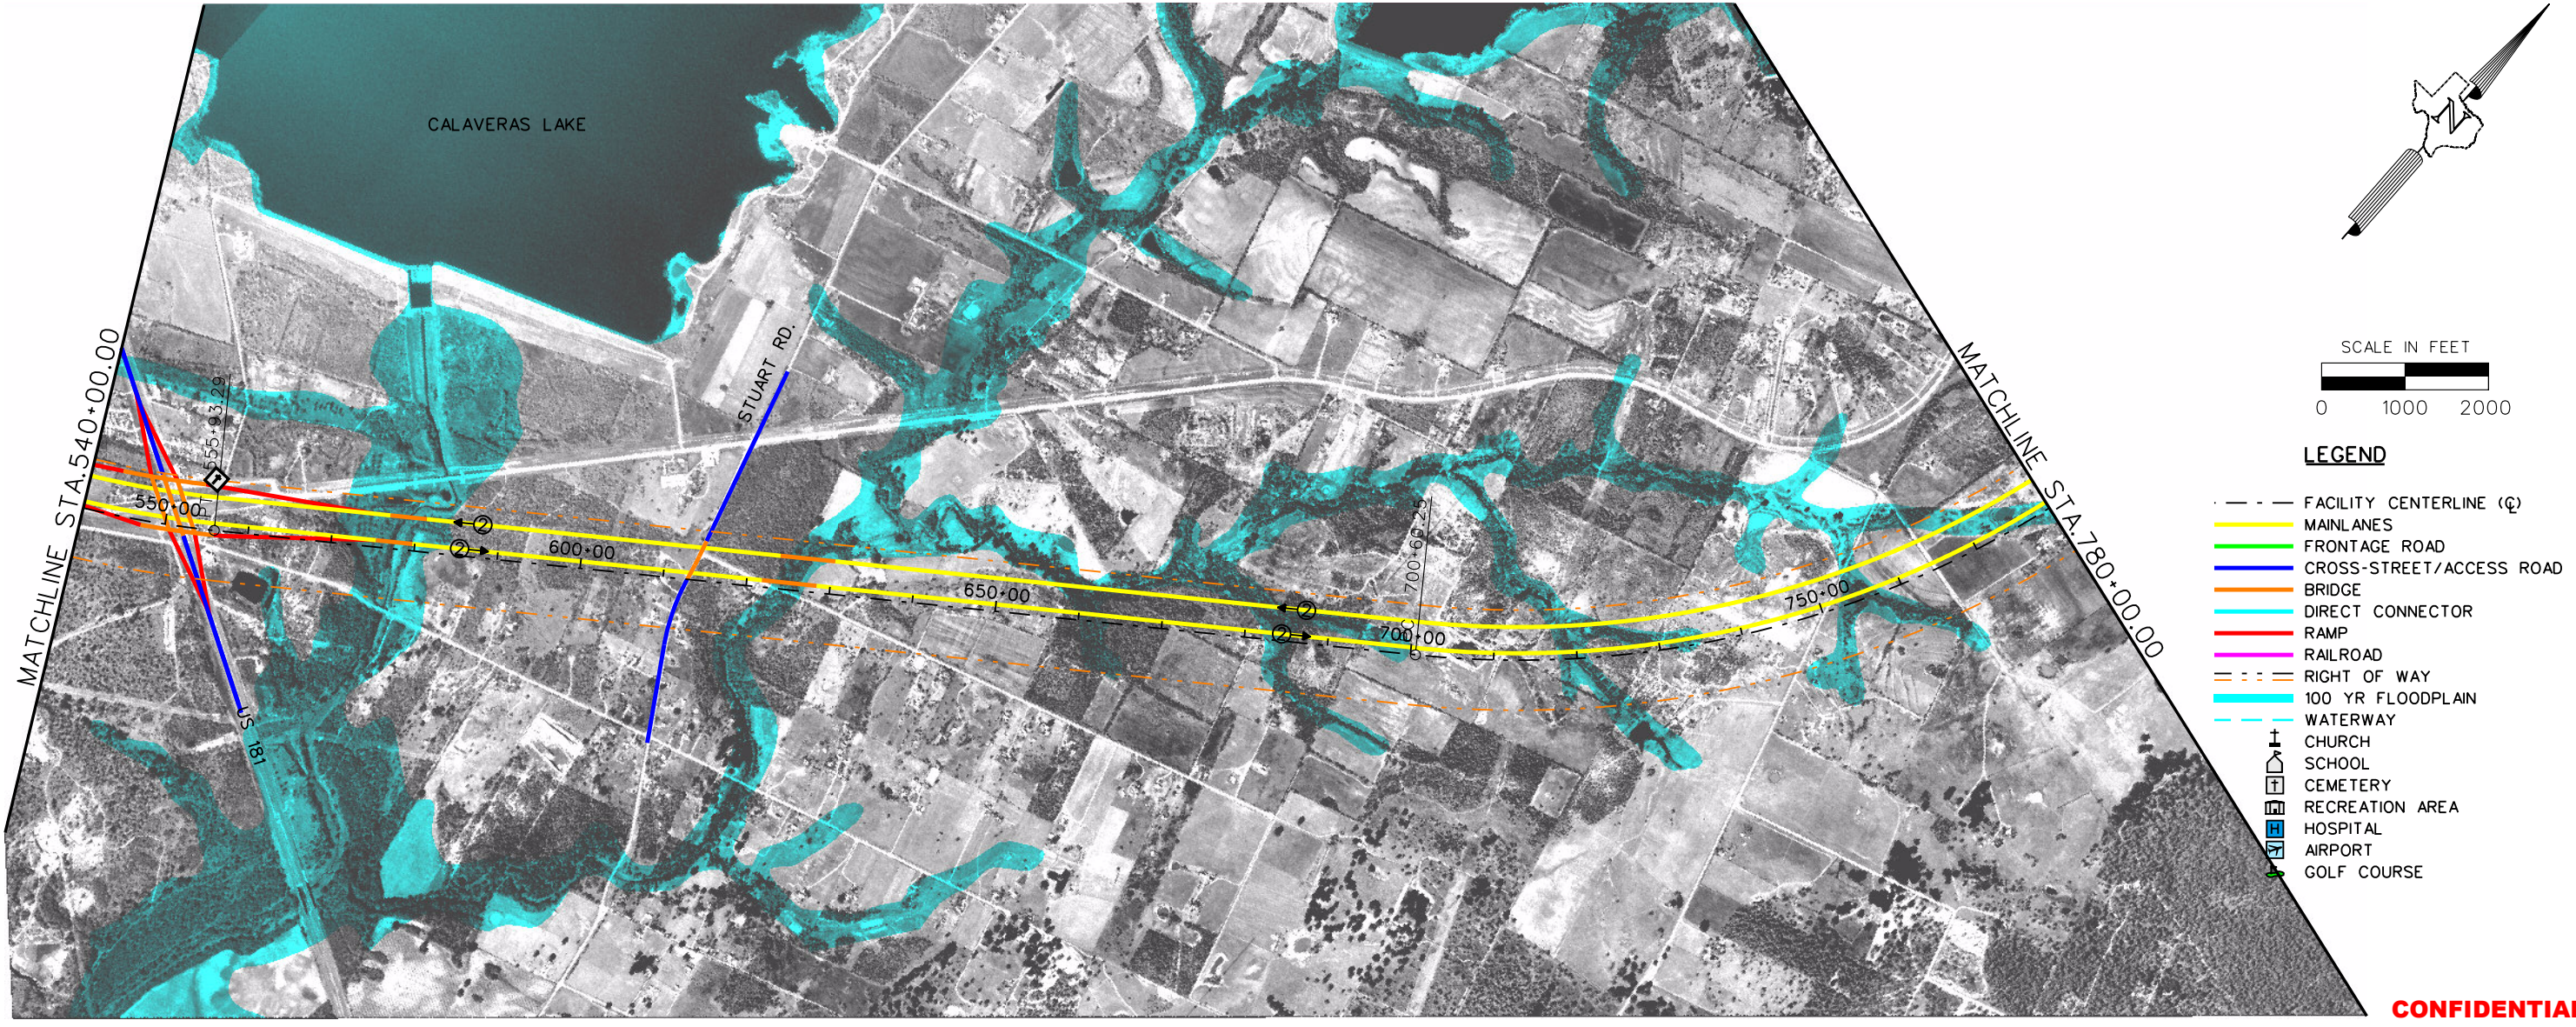

CONFIDENTIAL

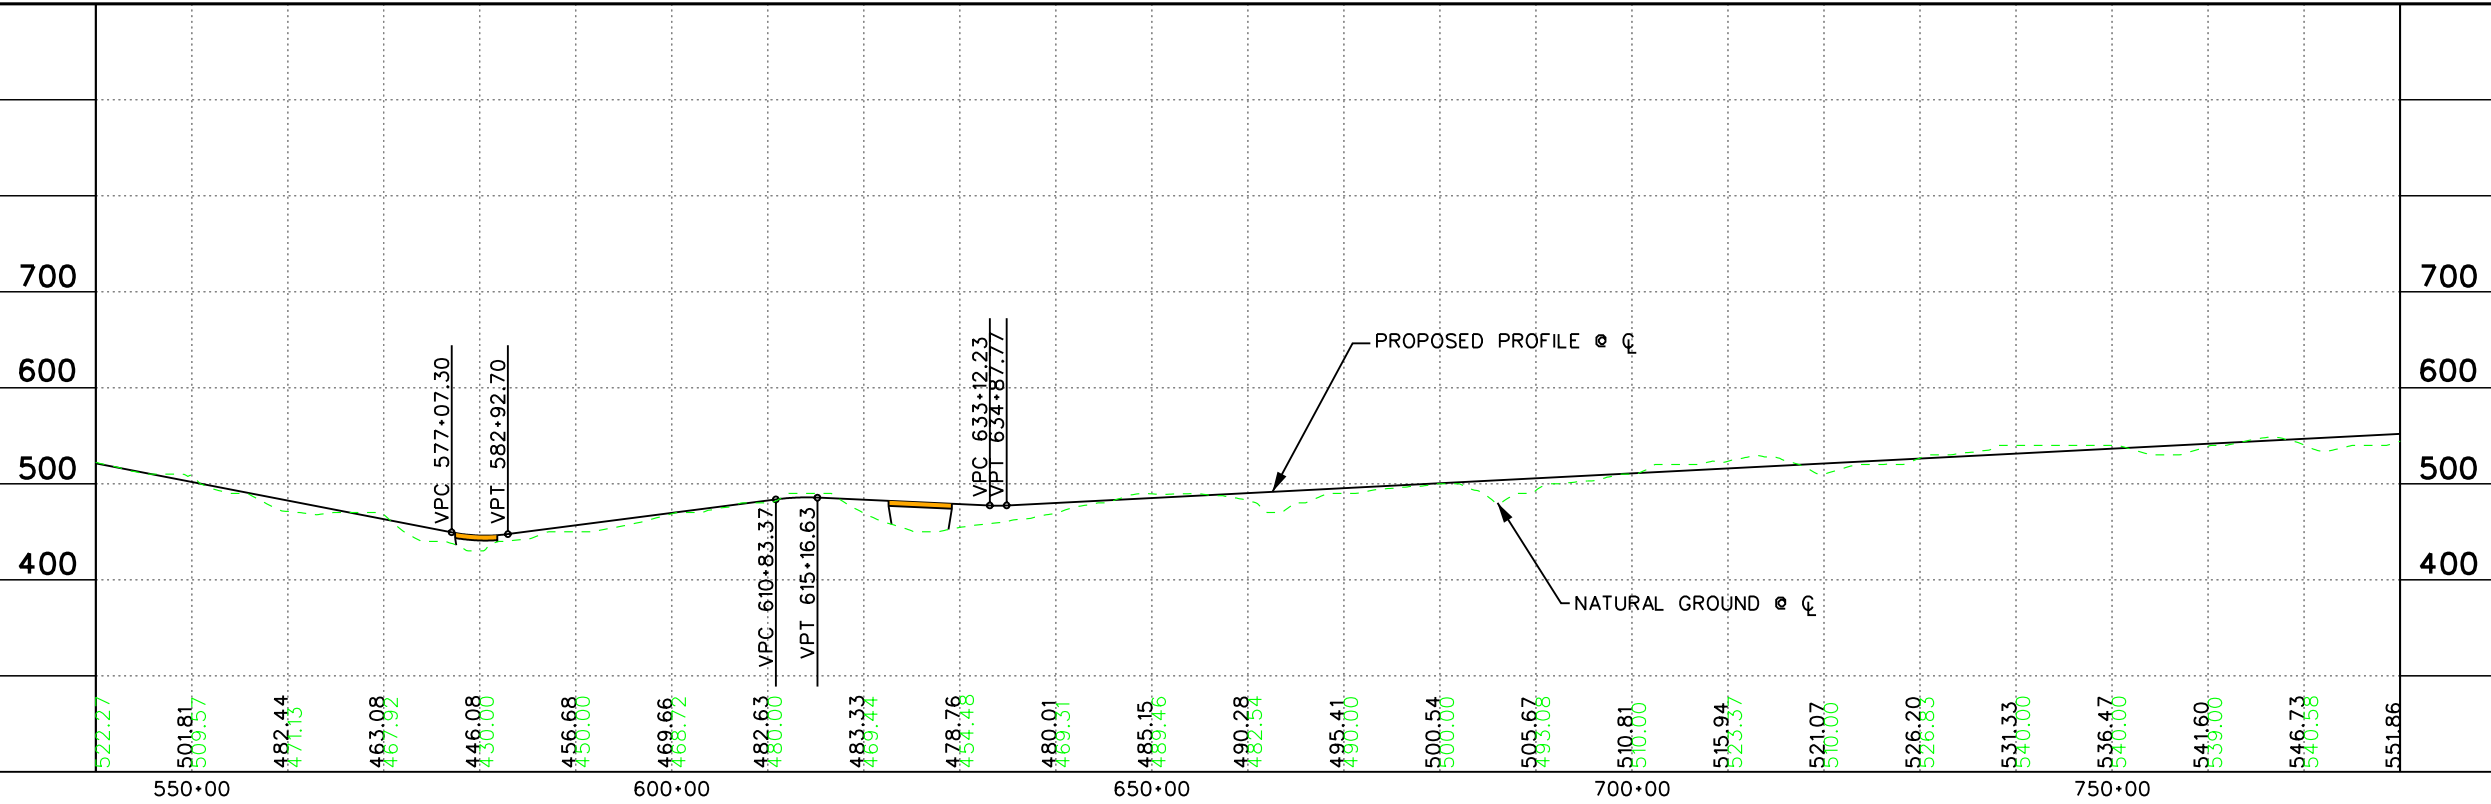

© 2004

EARTH TECH


TTC-35 HIGH PRIORITY CORRIDOR

TTC-35
SAN ANTONIO
SOUTHEAST LOOP
PLAN & PROFILE

STA. 540+00 TO STA. 780+00


3 OF 6

Page 76

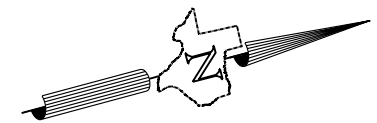


LEGEND

- FACILITY CENTERLINE (C)
- MAINLANES
- FRONTAGE ROAD
- CROSS-STREET/ACCESS ROAD
- BRIDGE
- DIRECT CONNECTOR
- RAMP
- RAILROAD
- RIGHT OF WAY
- 100 YR FLOODPLAIN
- WATERWAY
- ⊕ CHURCH
- ⊕ SCHOOL
- ⊕ CEMETERY
- ⊕ RECREATION AREA
- ⊕ HOSPITAL
- ⊕ AIRPORT
- ⊕ GOLF COURSE

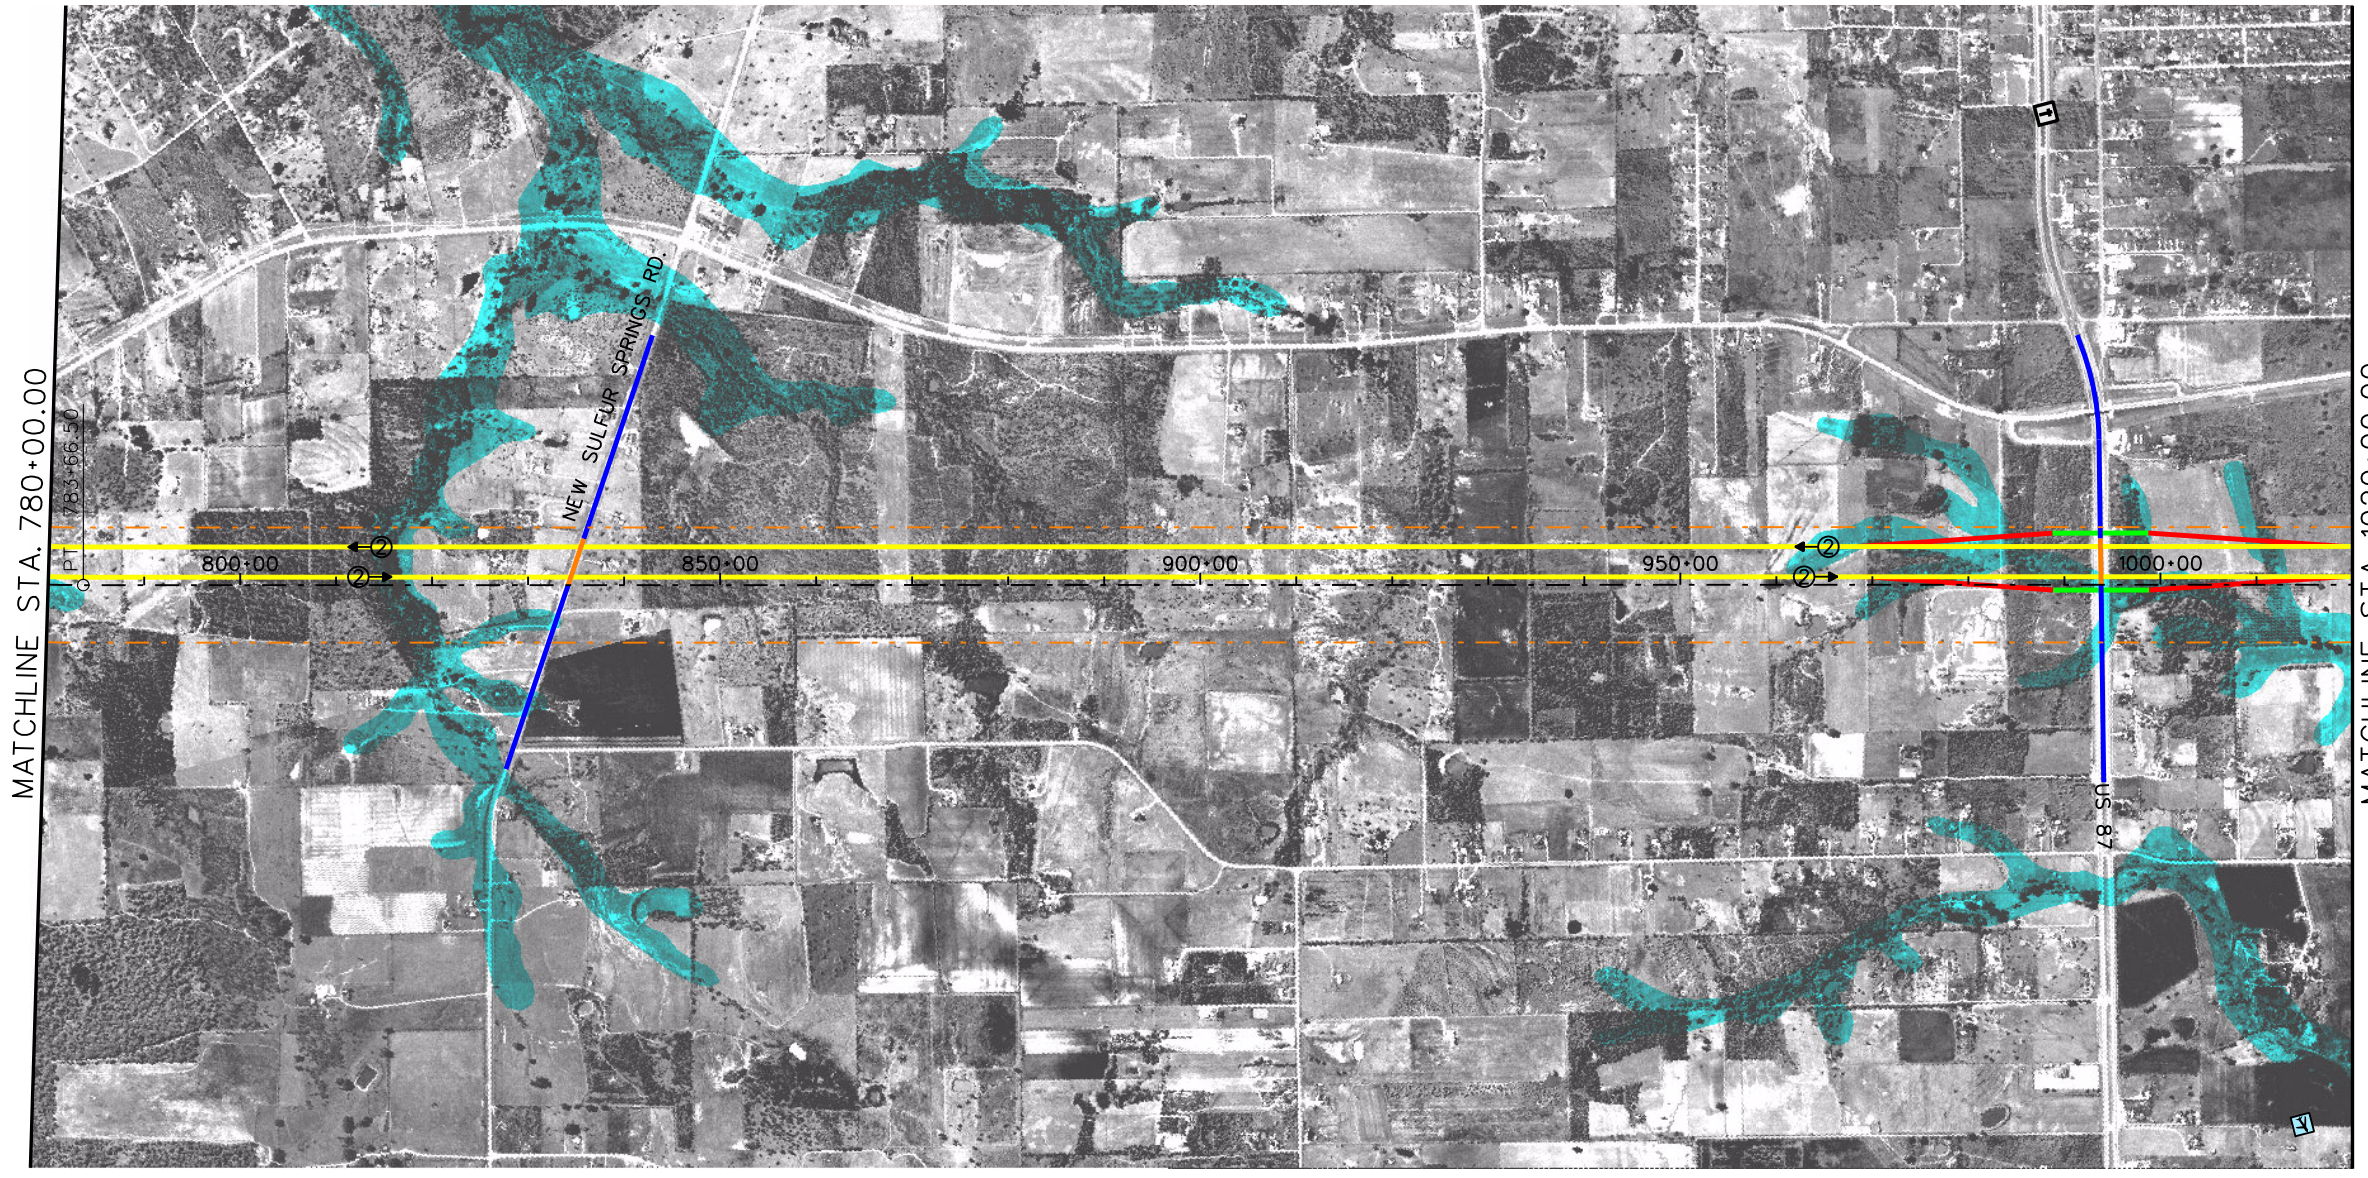

CONFIDENTIAL

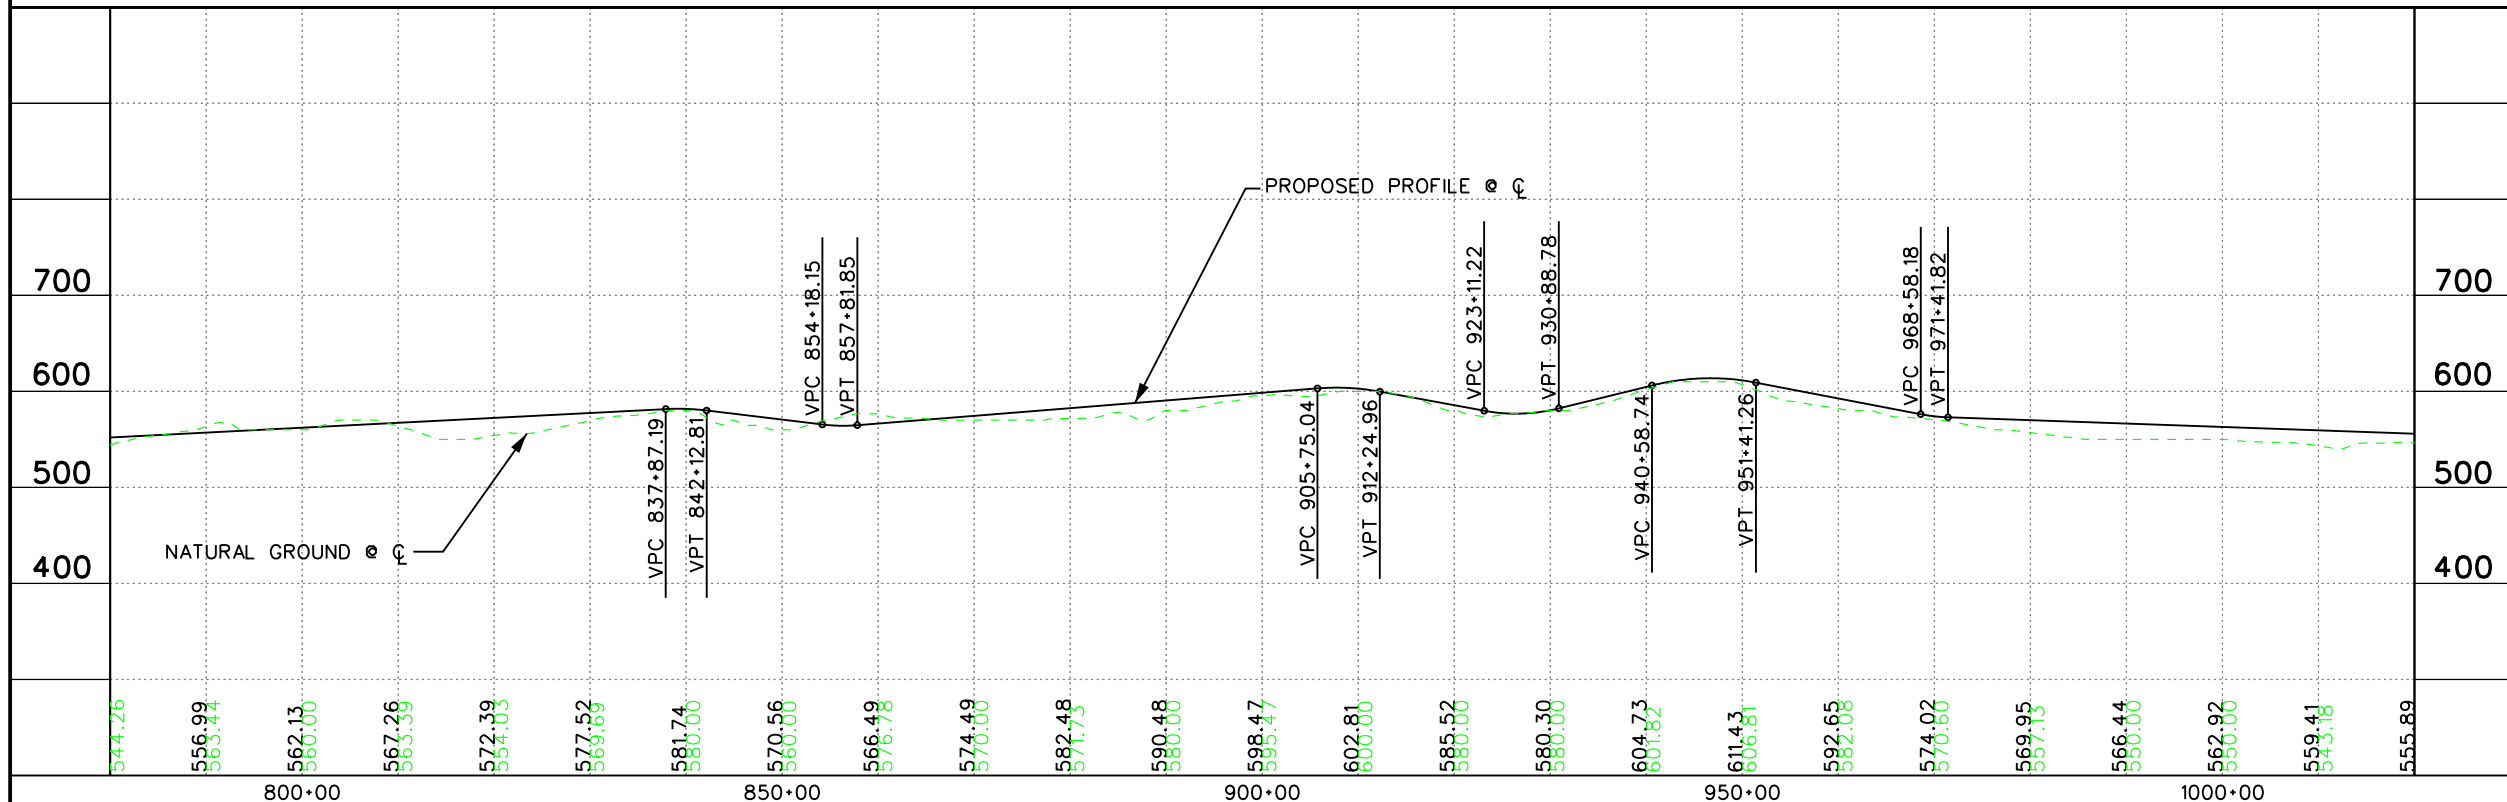

© 2004


TTC-35 HIGH PRIORITY CORRIDOR

TTC-35
SAN ANTONIO
SOUTHEAST LOOP
PLAN & PROFILE

STA. 780+00 TO STA. 1020+00

4 OF 6

Page 77

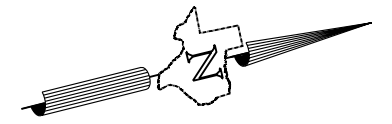


LEGEND


- FACILITY CENTERLINE (C)
- MAINLANES
- FRONTAGE ROAD
- CROSS-STREET/ACCESS ROAD
- BRIDGE
- DIRECT CONNECTOR
- RAMP
- RAILROAD
- RIGHT OF WAY
- 100 YR FLOODPLAIN
- WATERWAY
- ⊕ CHURCH
- ⊕ SCHOOL
- ⊕ CEMETERY
- ⊕ RECREATION AREA
- ⊕ HOSPITAL
- ⊕ AIRPORT
- ⊕ GOLF COURSE

MATCHLINE STA. 1020+00.00

MATCHLINE STA. 1260+00.00

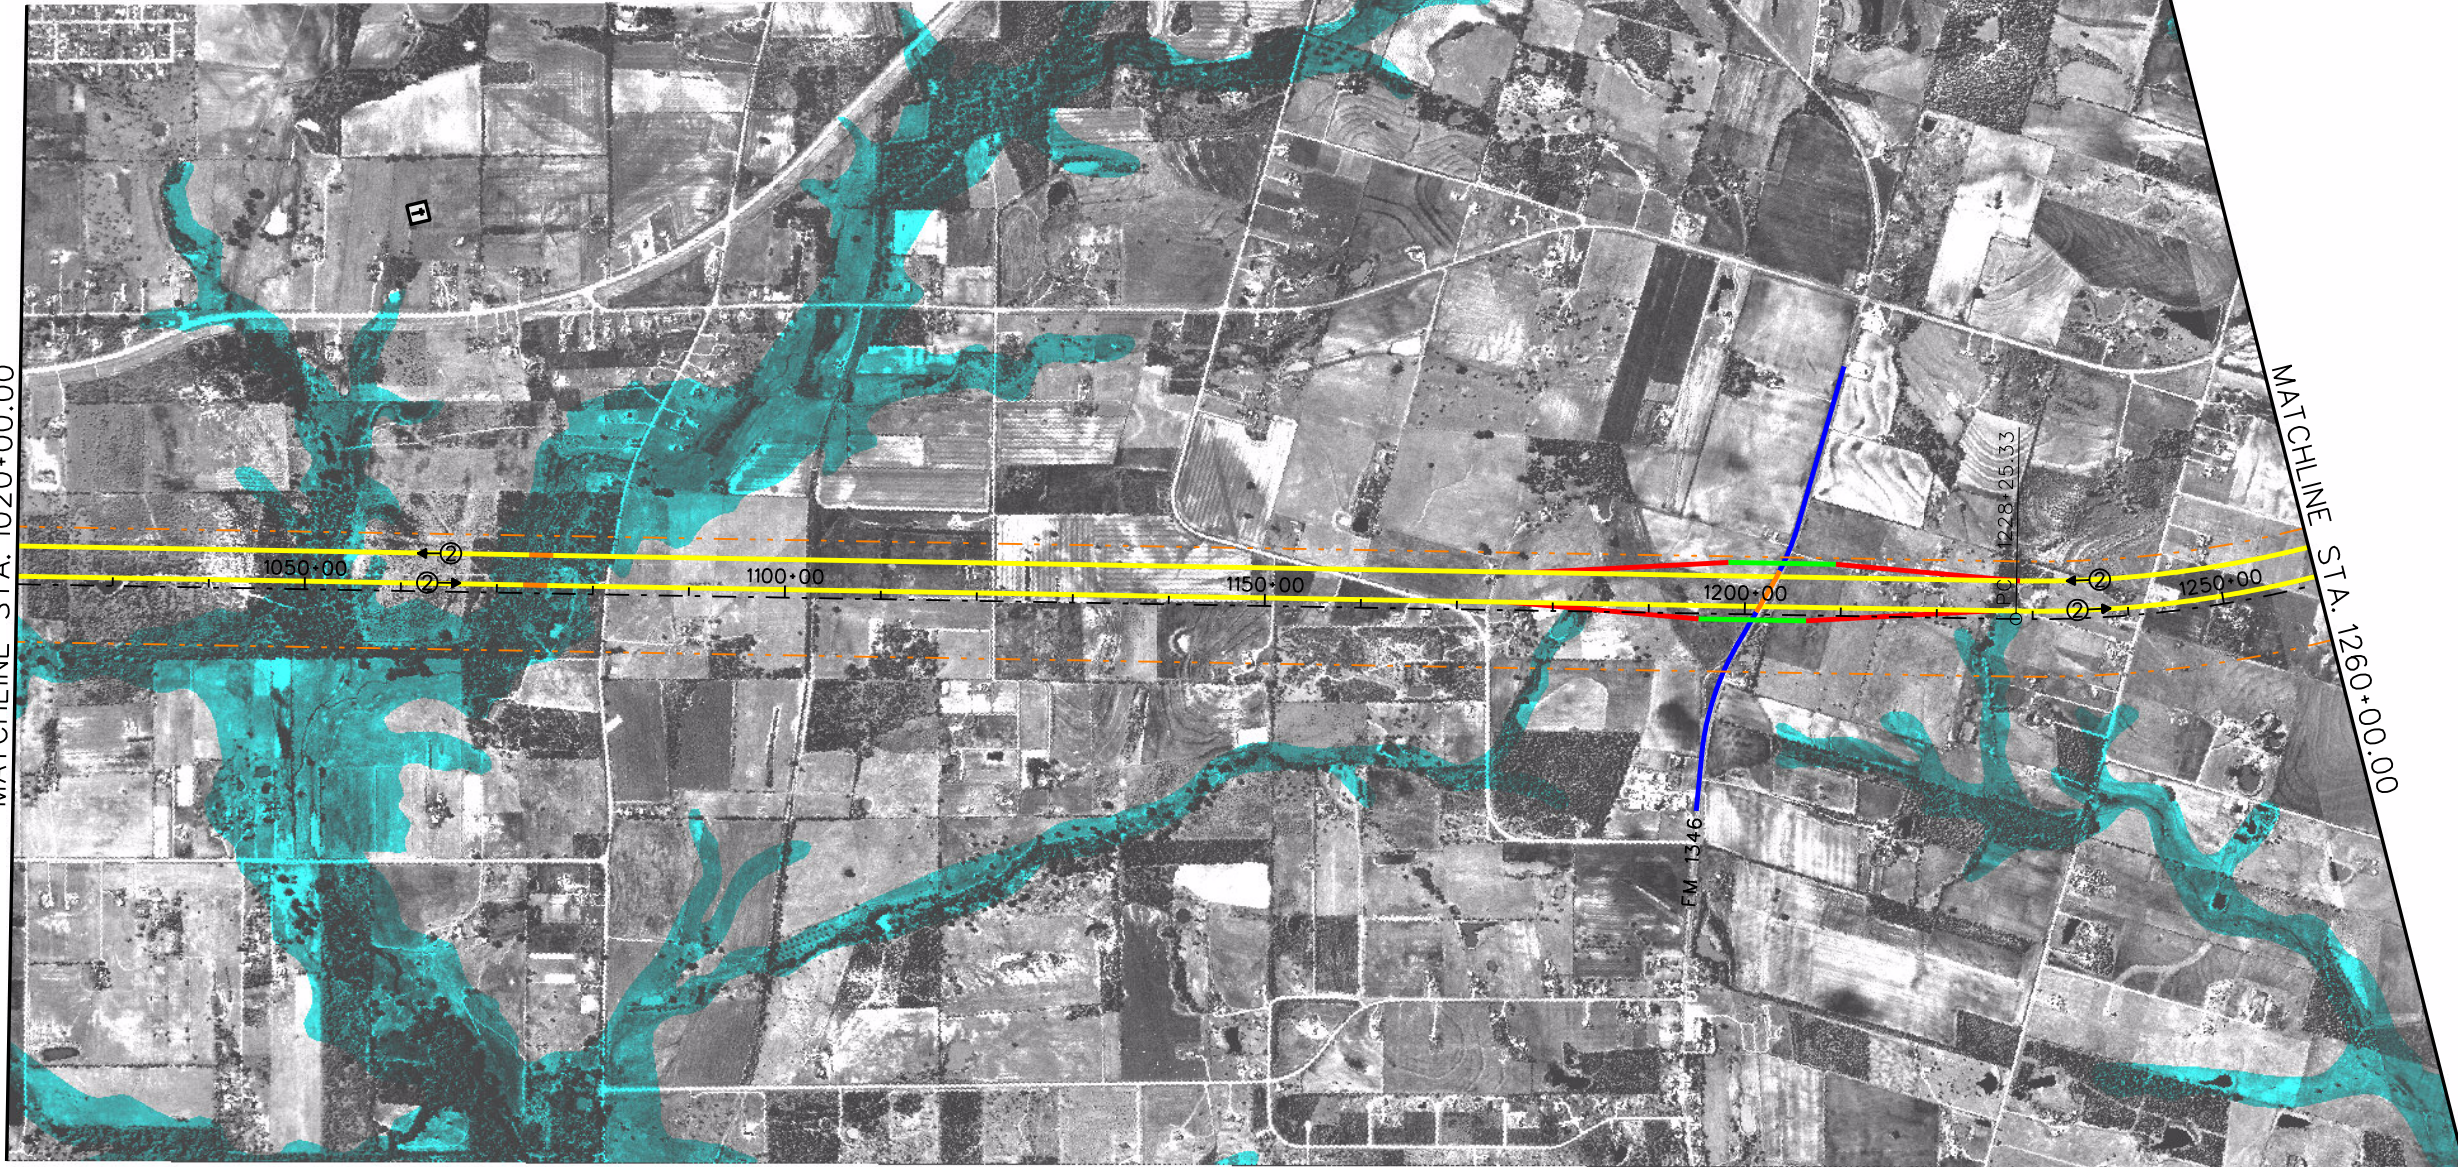


CONFIDENTIAL

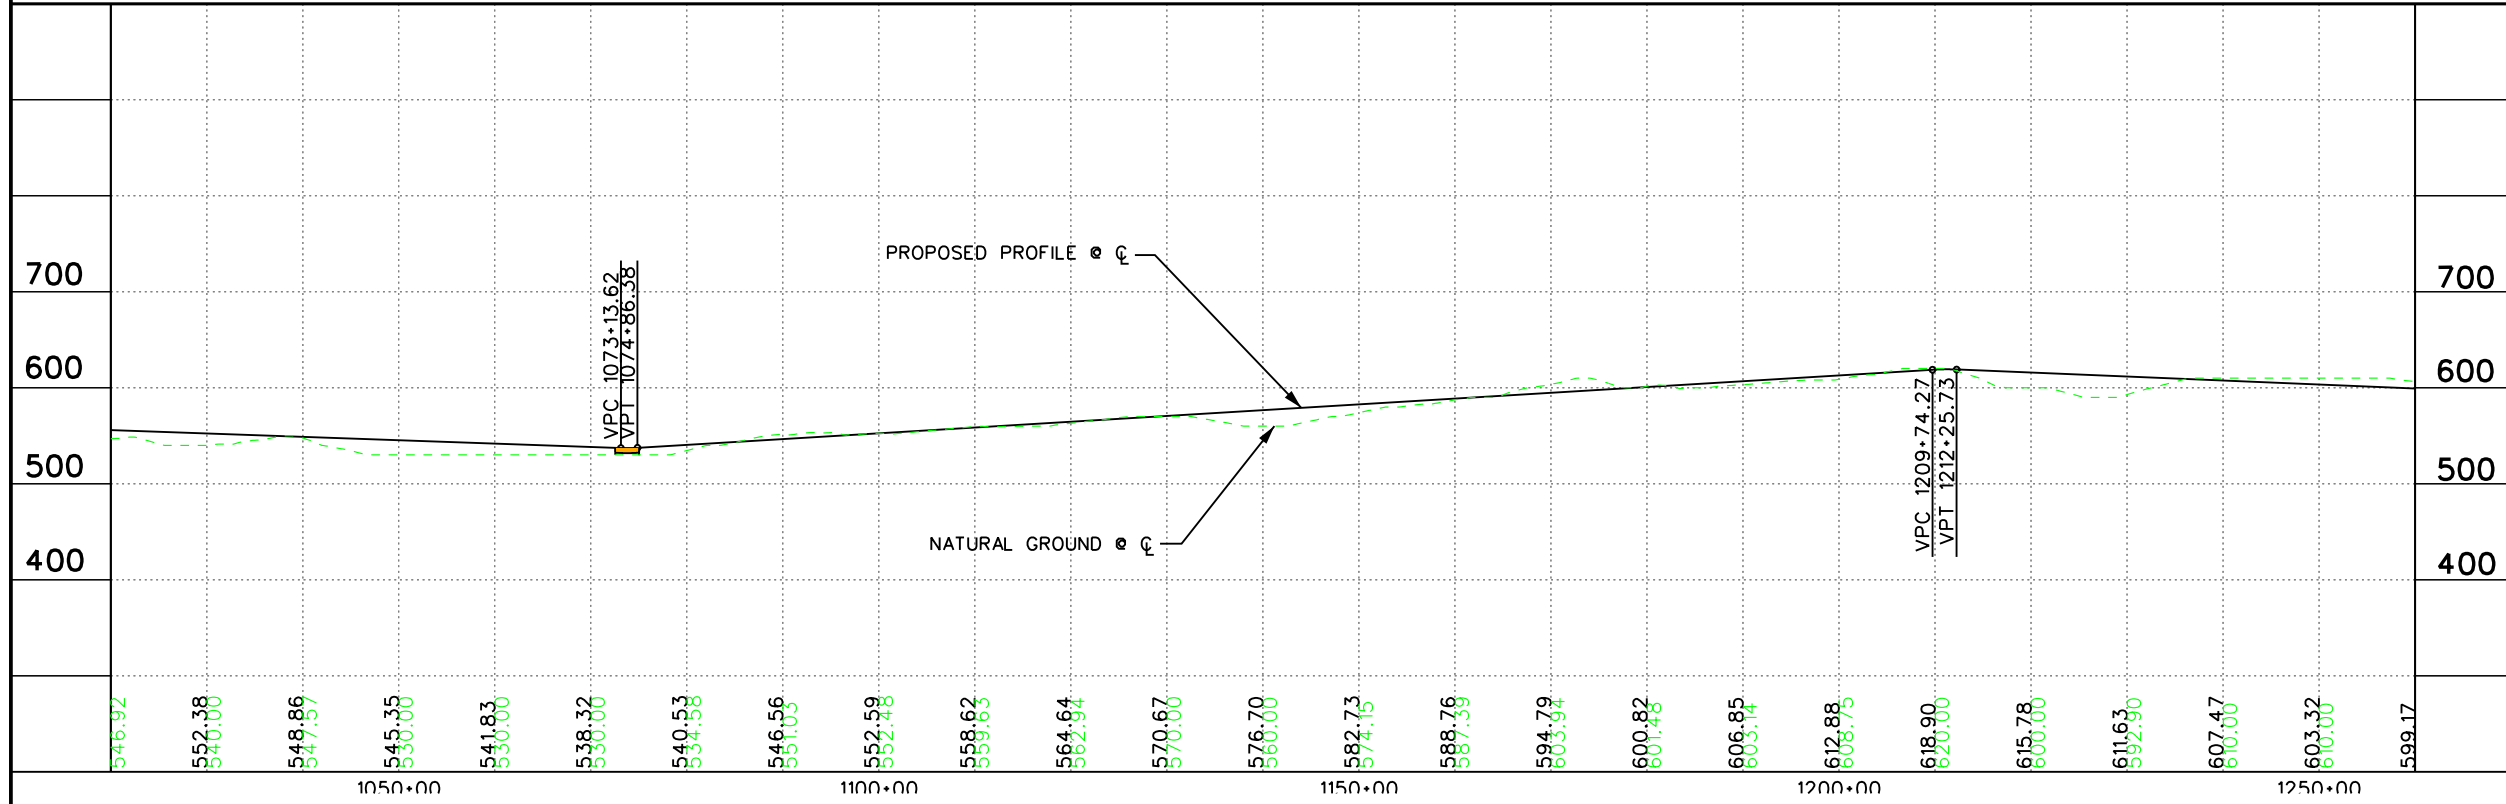


© 2004

TTC-35 HIGH PRIORITY CORRIDOR
 TTC-35
 SAN ANTONIO
 SOUTHEAST LOOP
 PLAN & PROFILE
 STA. 1020+00 TO STA. 1260+00

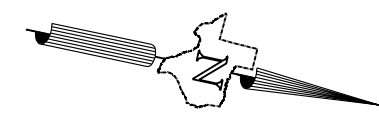


LEGEND

- FACILITY CENTERLINE (C)
- MAIN LANES
- FRONTAGE ROAD
- CROSS-STREET/ACCESS ROAD
- BRIDGE
- DIRECT CONNECTOR
- RAMP
- RAILROAD
- RIGHT OF WAY
- 100 YR FLOODPLAIN
- WATERWAY
- ⊕ CHURCH
- ⊕ SCHOOL
- ⊕ CEMETERY
- ⊕ RECREATION AREA
- ⊕ HOSPITAL
- ⊕ AIRPORT
- ⊕ GOLF COURSE

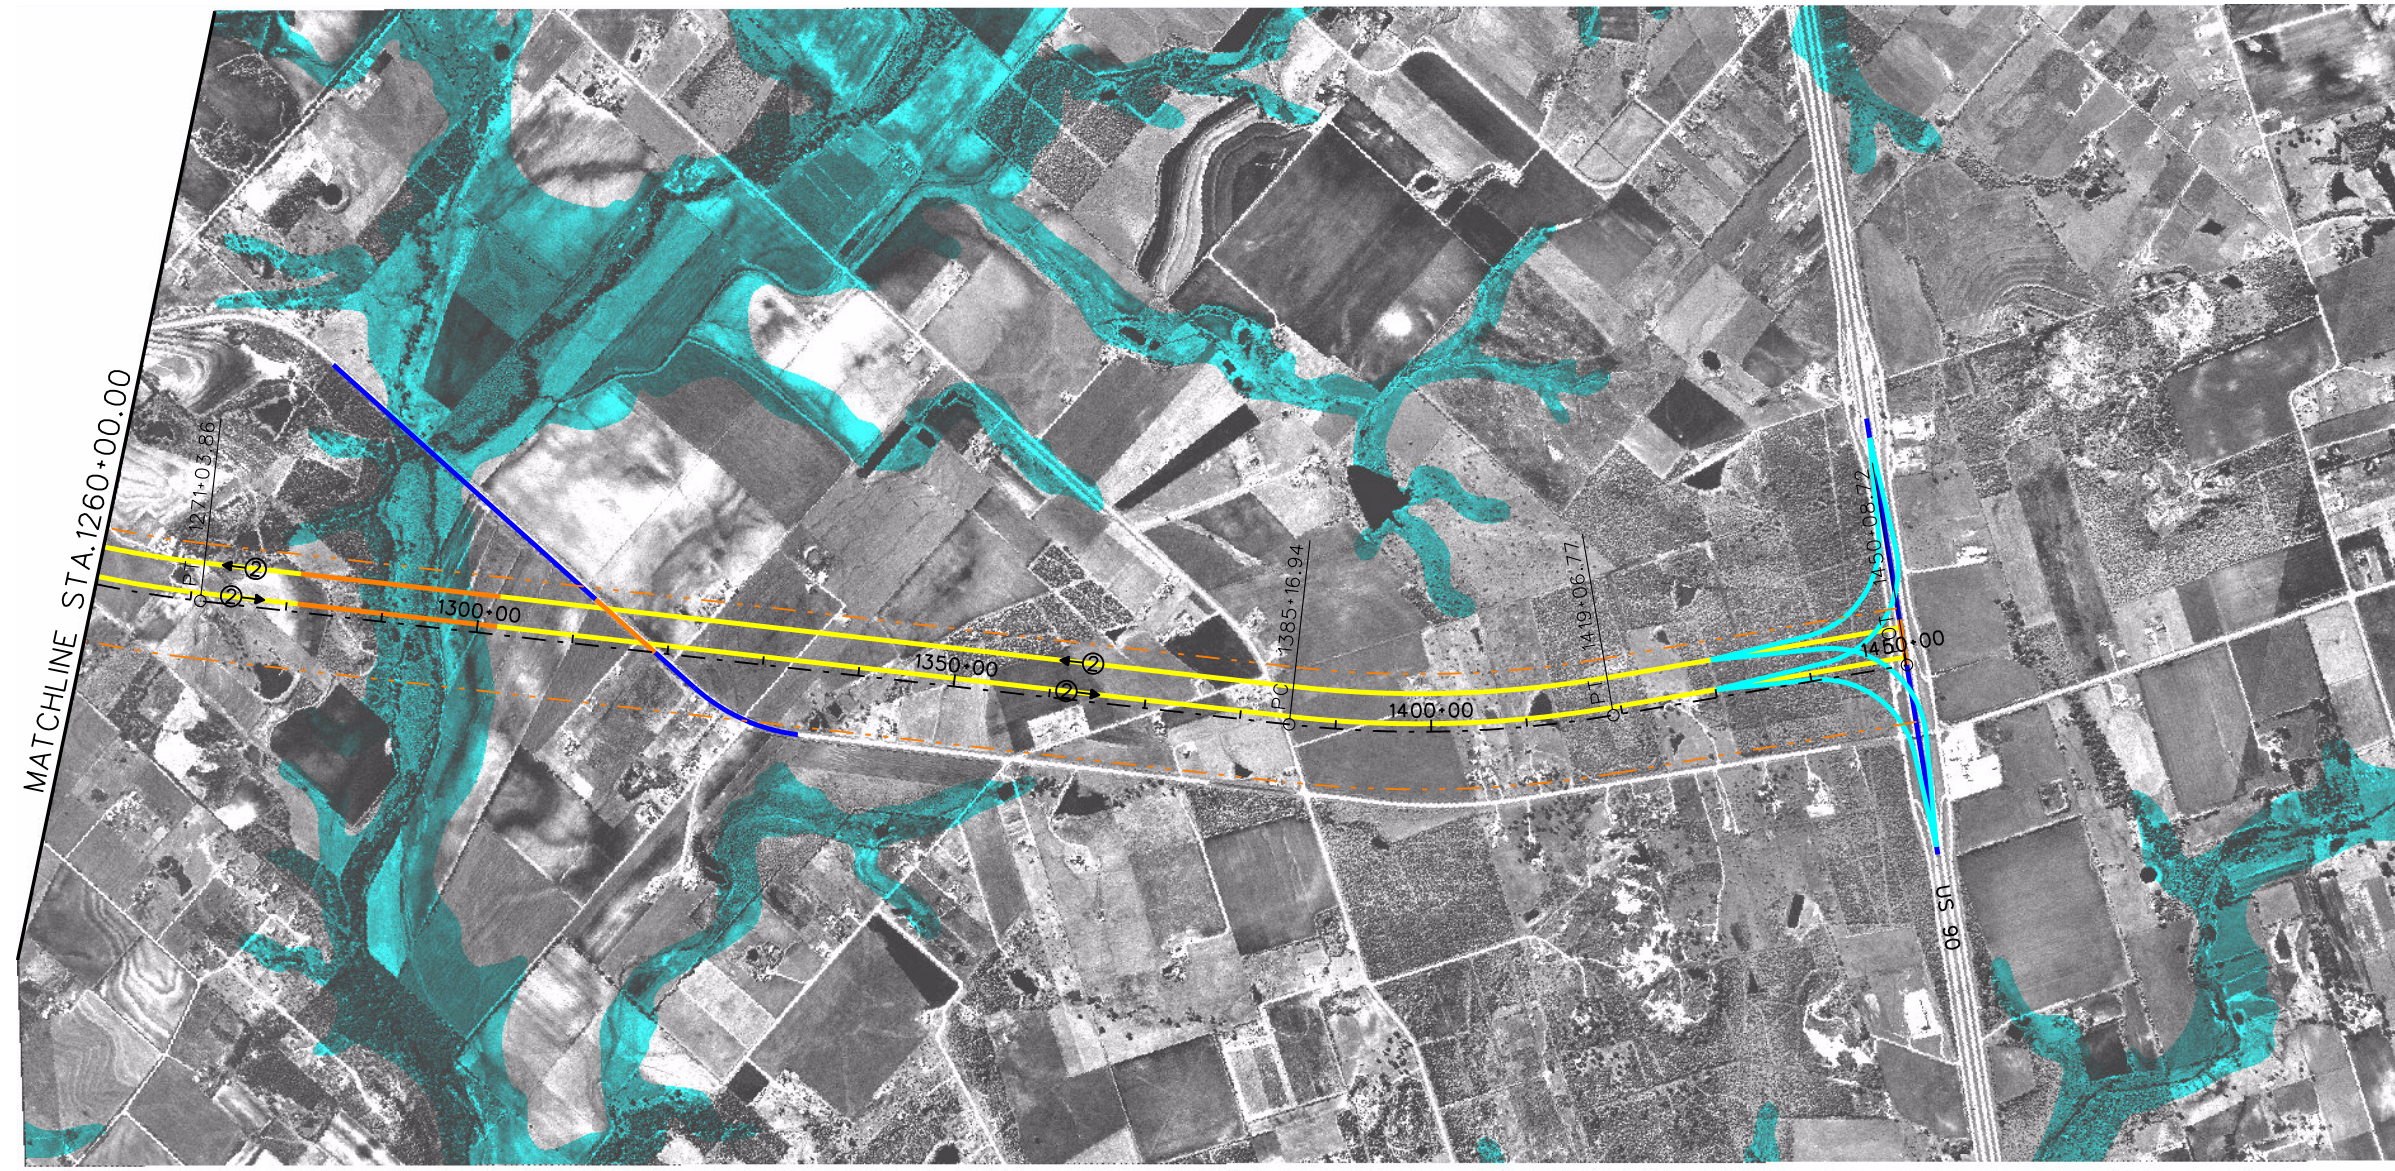

CONFIDENTIAL

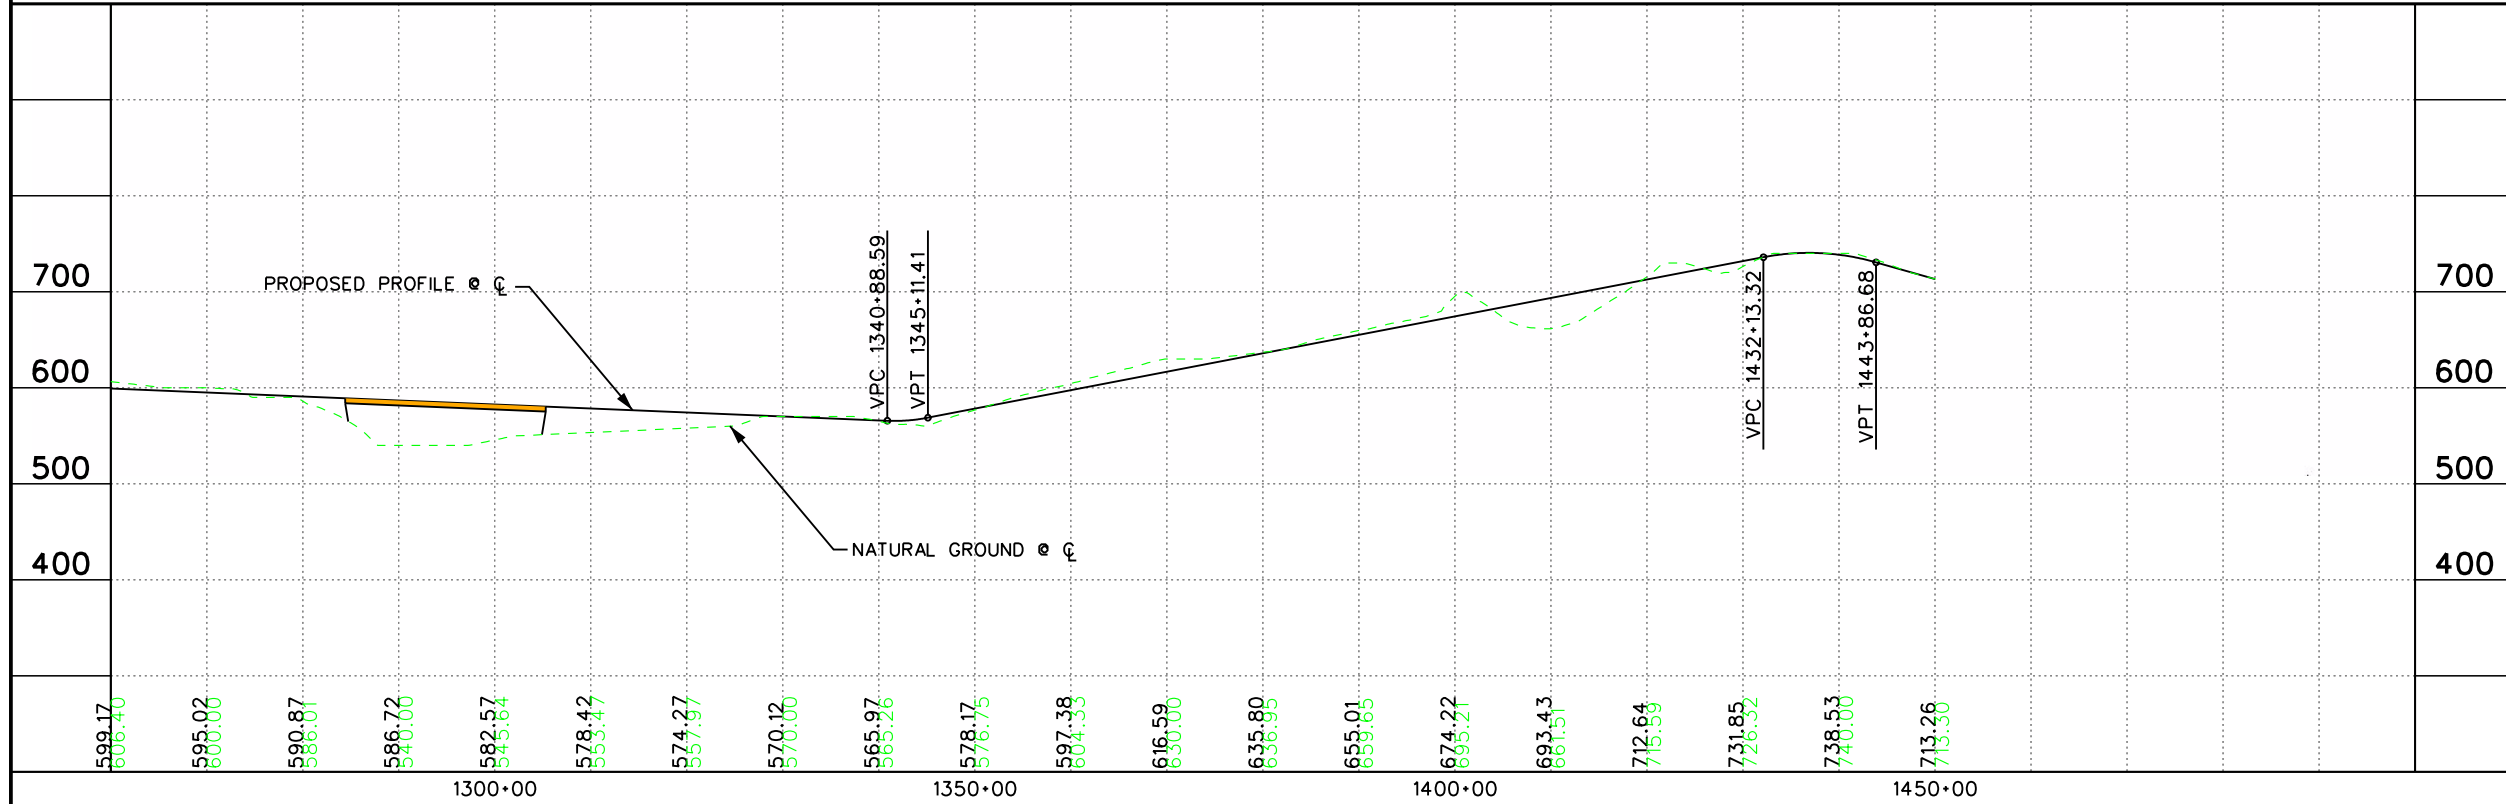

© 2004

TTC-35 HIGH PRIORITY CORRIDOR
 TTC-35
 SAN ANTONIO
 SOUTHEAST LOOP
 PLAN & PROFILE
 STA. 1260+00 TO END